




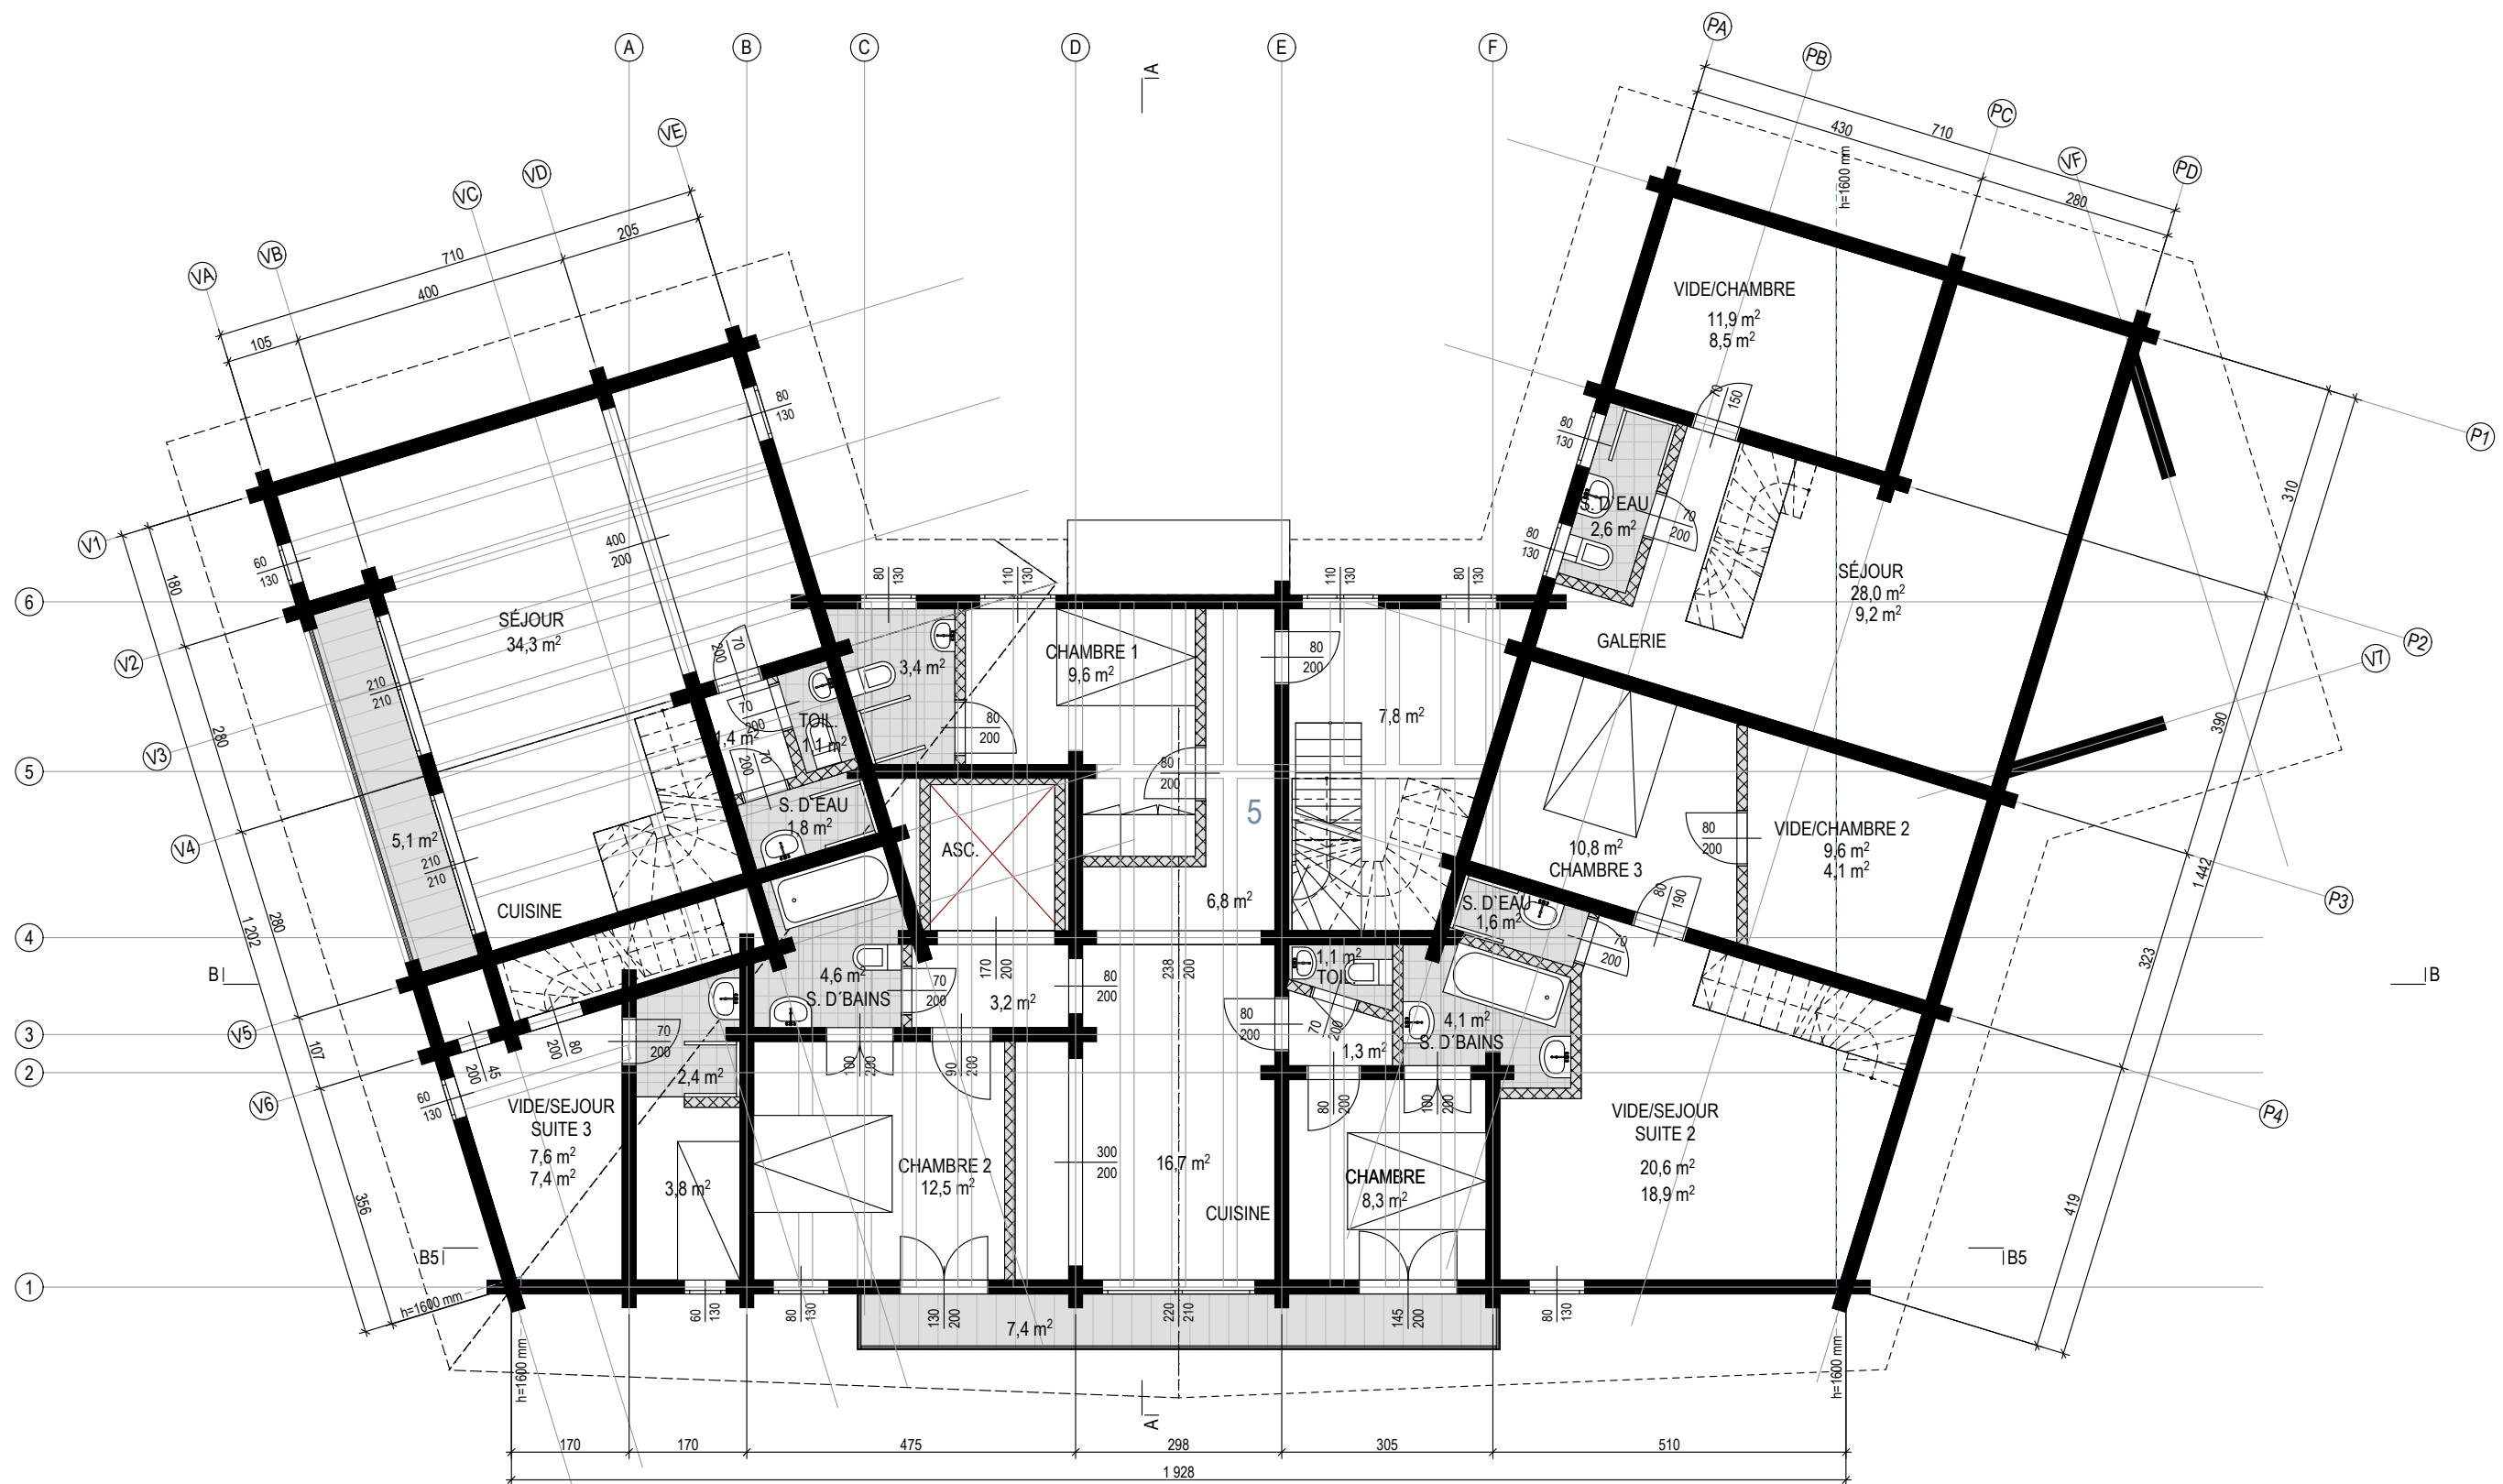


VERS 1 20.12.2009 first drawings based on the client drawings			
producer	project		
MAJAND OÜ	HOTEL WESTON		
FIRST FLOOR	scale	1:100/A3	version 1
drawings made by: Ullie Mäe	page	2/10	date 28.12.2009
www.at-home.ee	AT HOME OÜ		

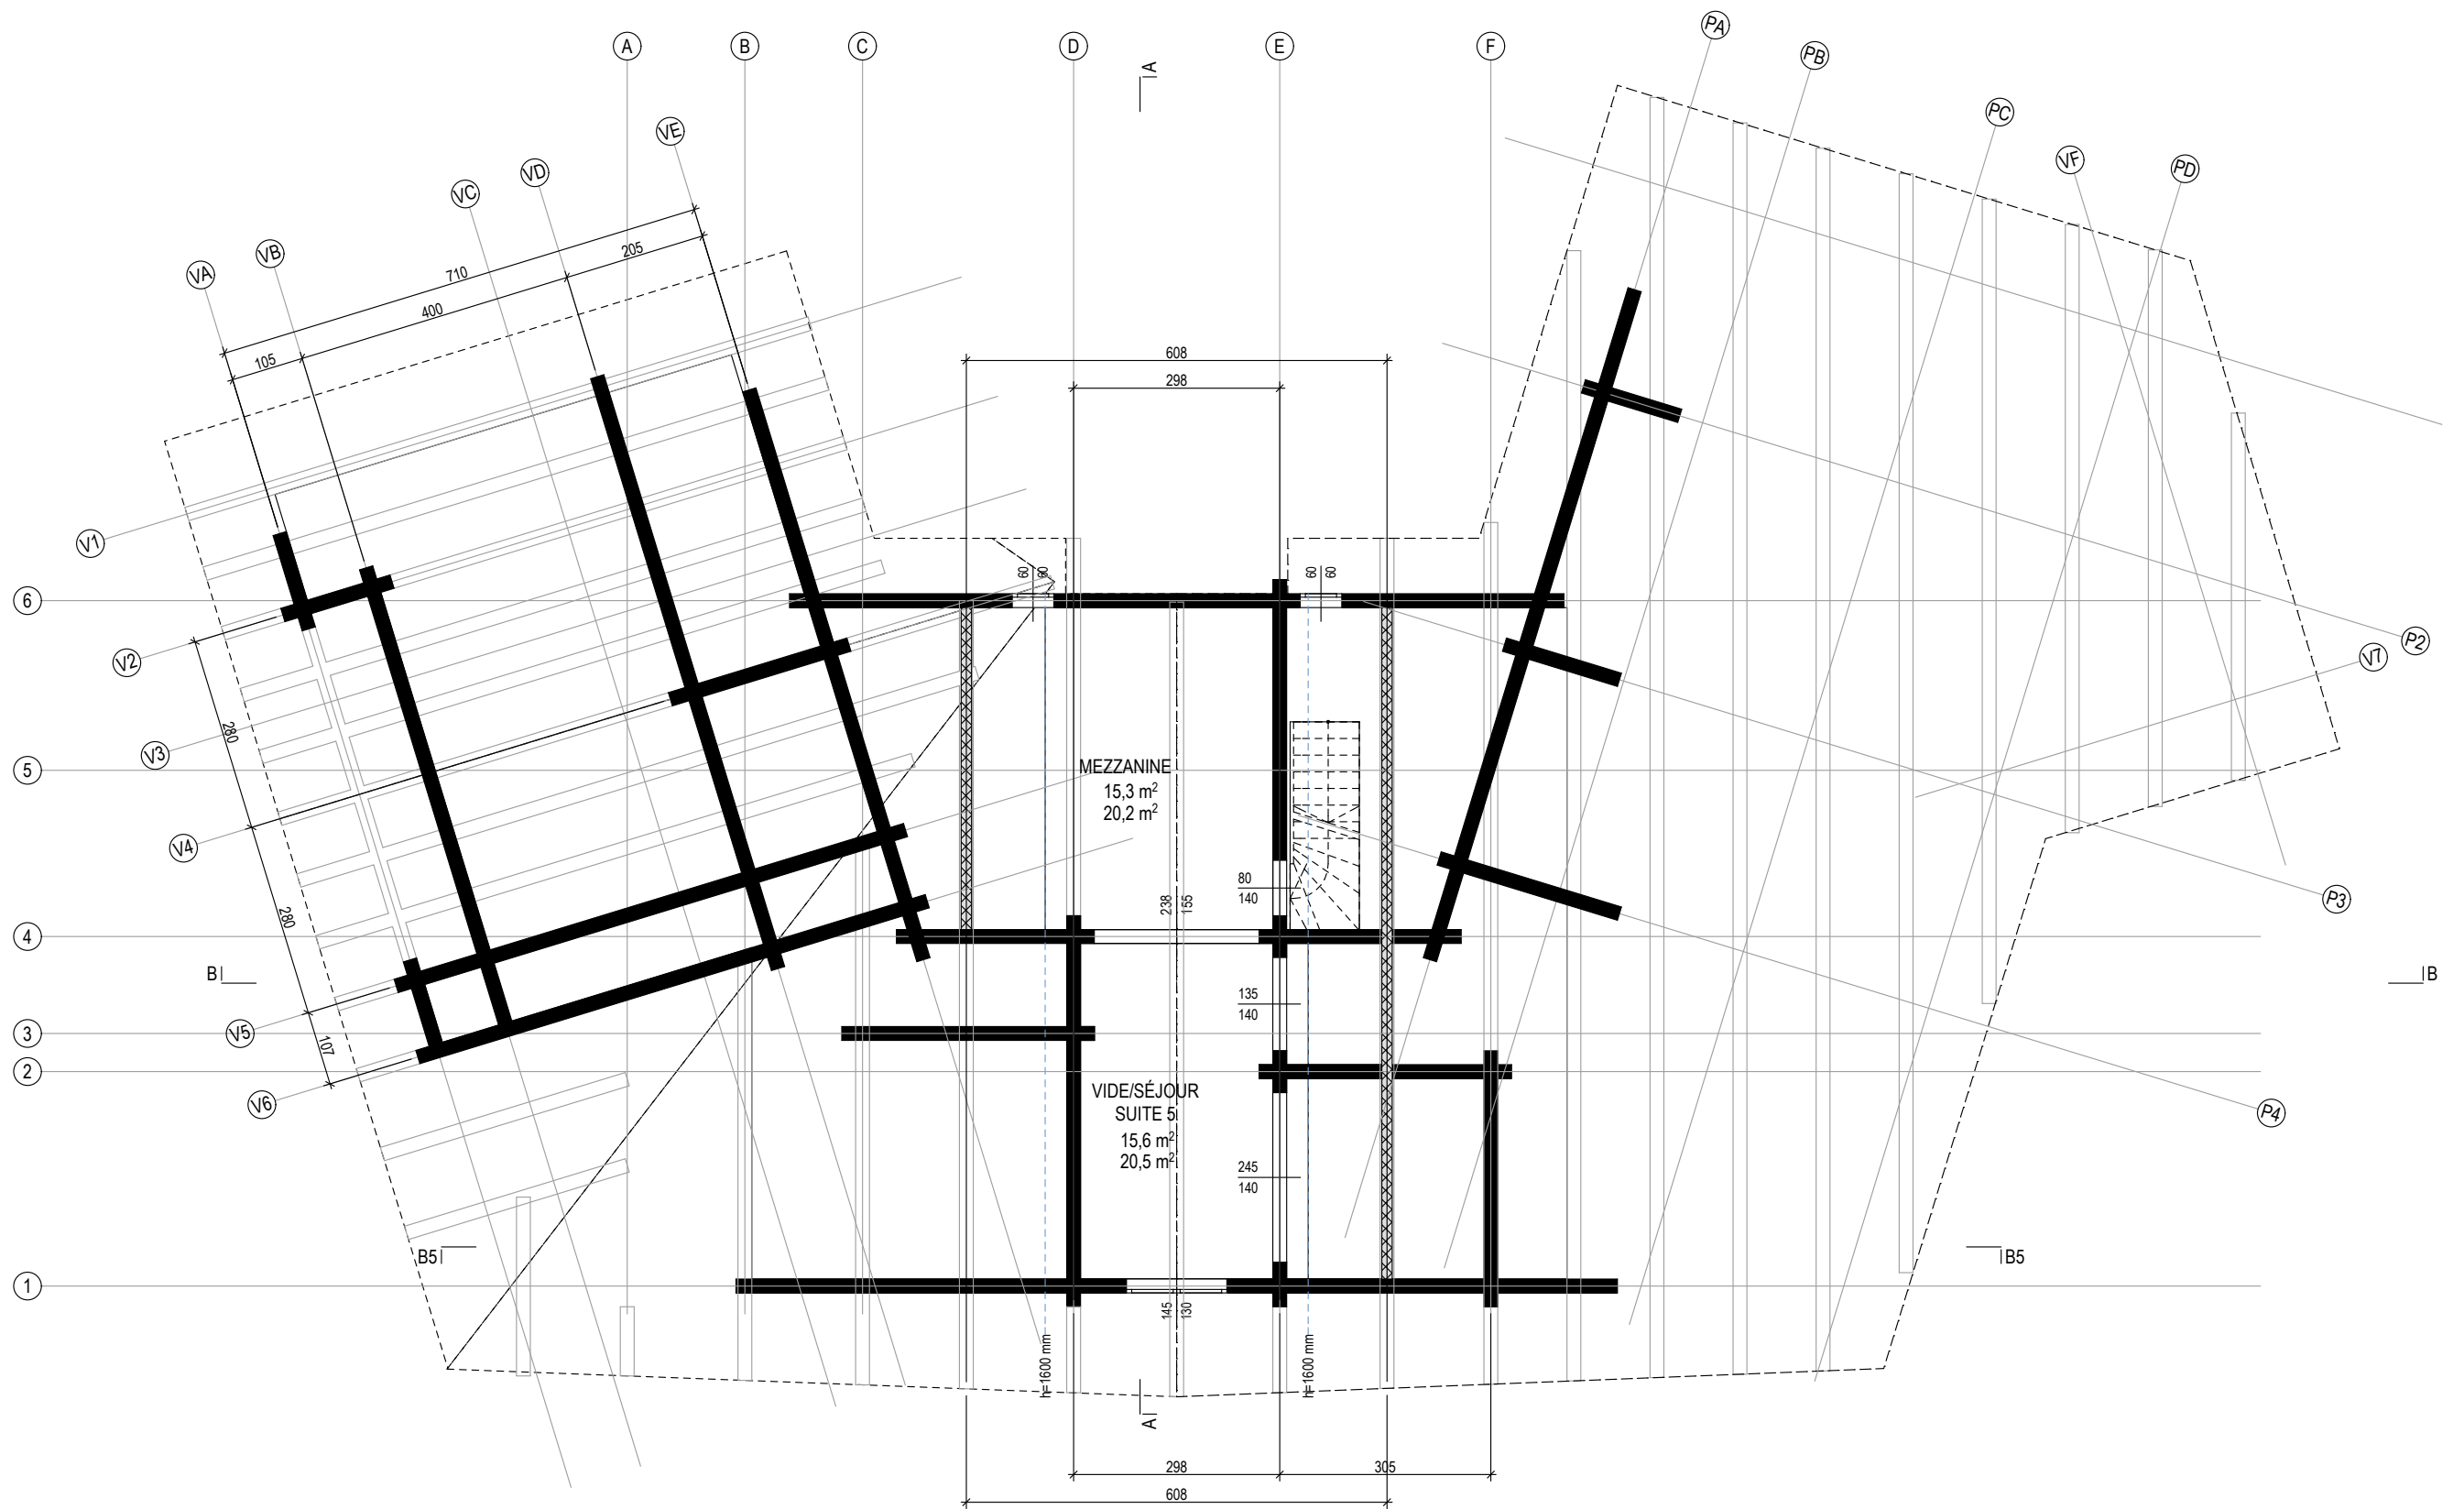

VERS 1 20. 23.12.2009 first drawings based on the client drawings			
producer	project		
MAJAND OÜ	HOTEL WESTON		
SECOND FLOOR	scale	1:100/A3	version 1
drawings made by: Ullie Mäe	page	3/10	date 28.12.2009
www.at-home.ee	AT HOME OÜ		

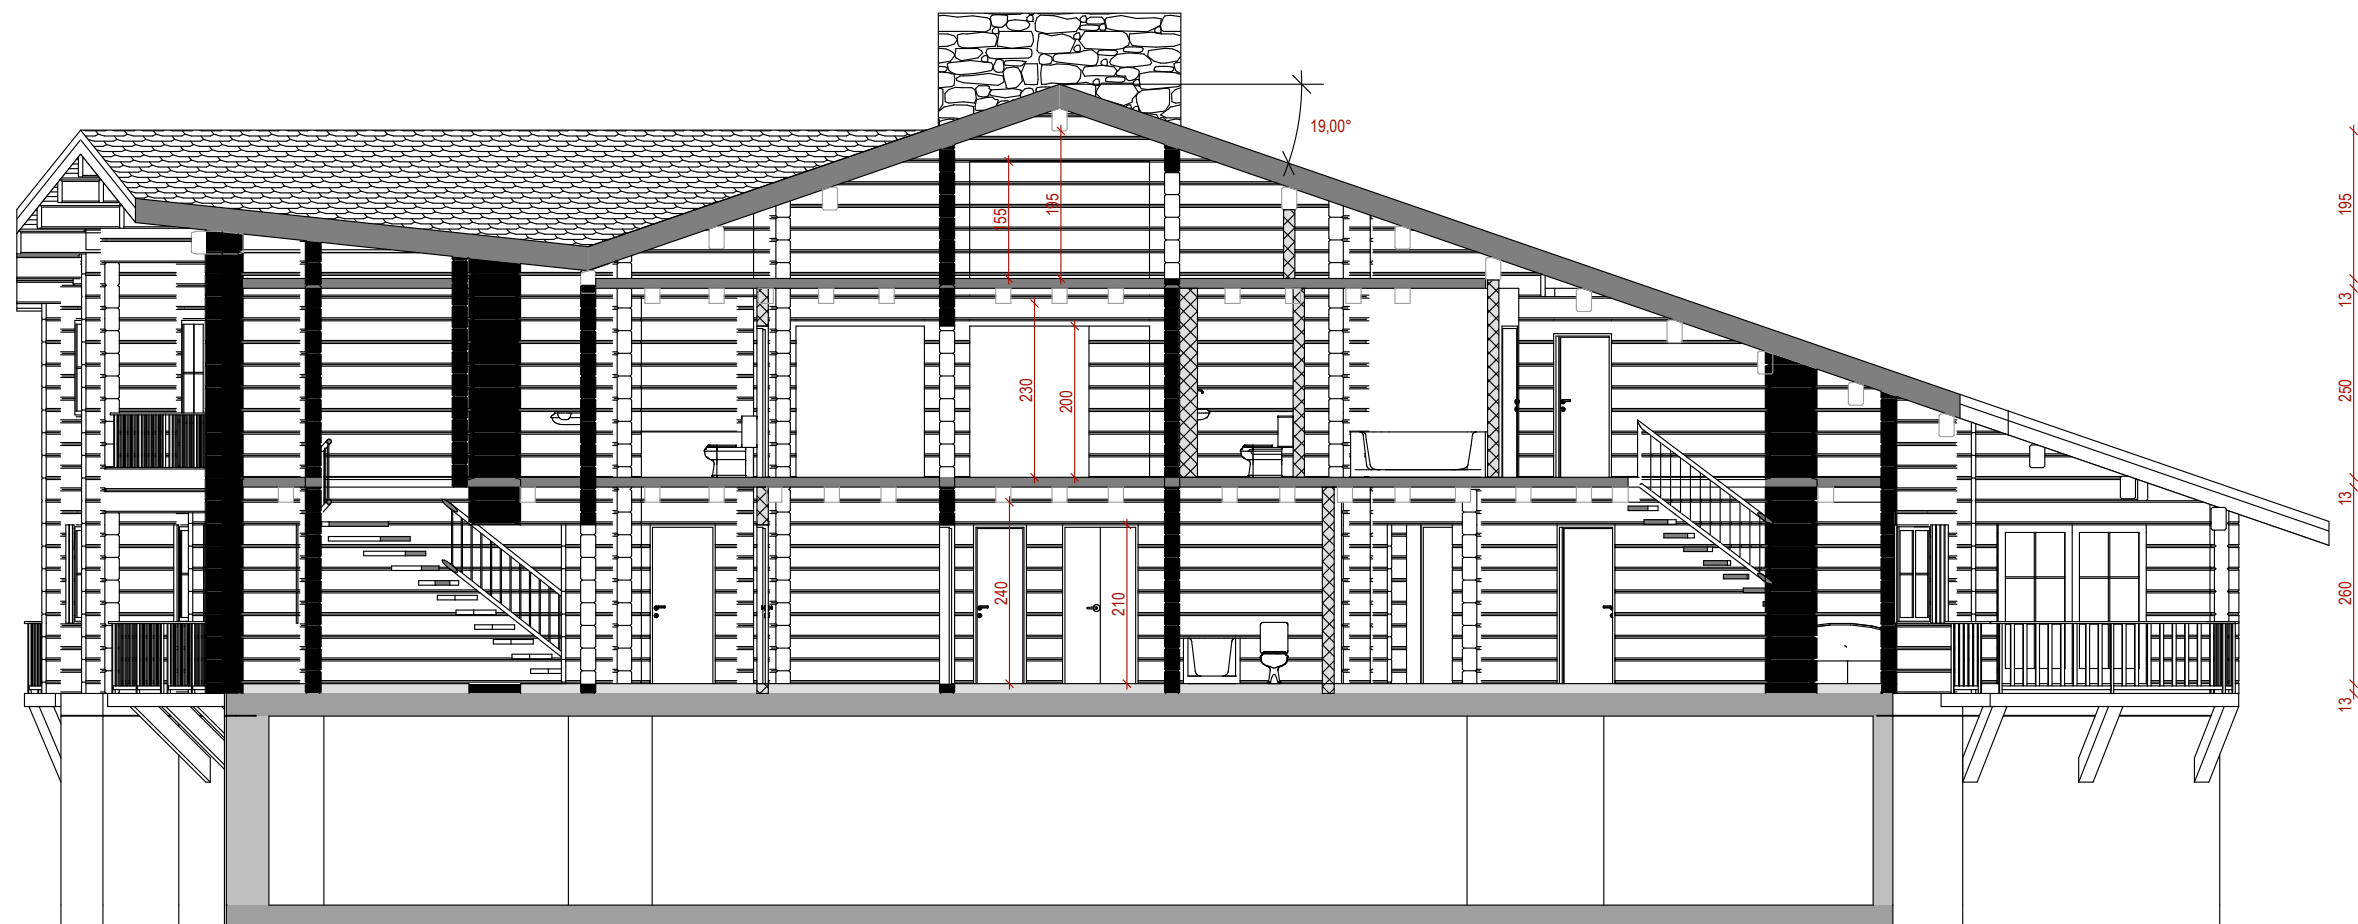

COUPE B-B

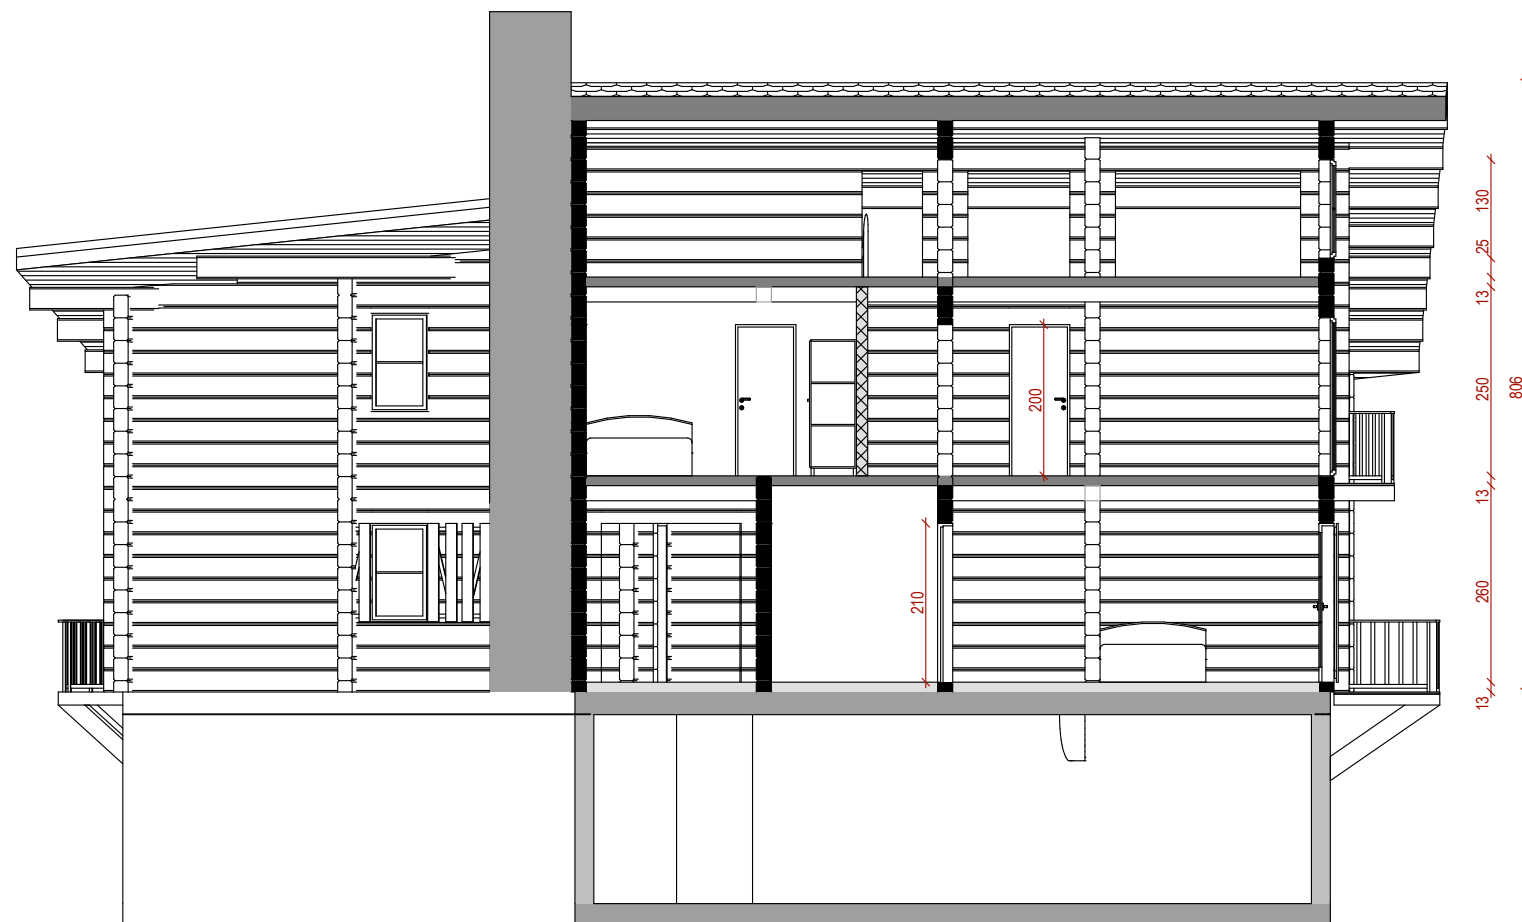


COUPE A-A



VERS 1 20. 23.12.2009 first drawings based on the client drawings			
producer	project		
MAJAND OÜ	HOTEL WESTON		
COUPE	scale	1:100/A3	version 1
drawings made by: Ullie Mäe	page	4/10	date 28.12.2009
www.at-home.ee	AT HOME OÜ		




VERS 1 20. 23.12.2009 first drawings based on the client drawings			
producer	project		
MAJAND OÜ	HOTEL WESTON		
ELEVATIONS	scale	1:100/A3	version 1
drawings made by: Ülle Mäste www.at-home.ee	page	5/10	date 28.12.2009
AT HOME OÜ			

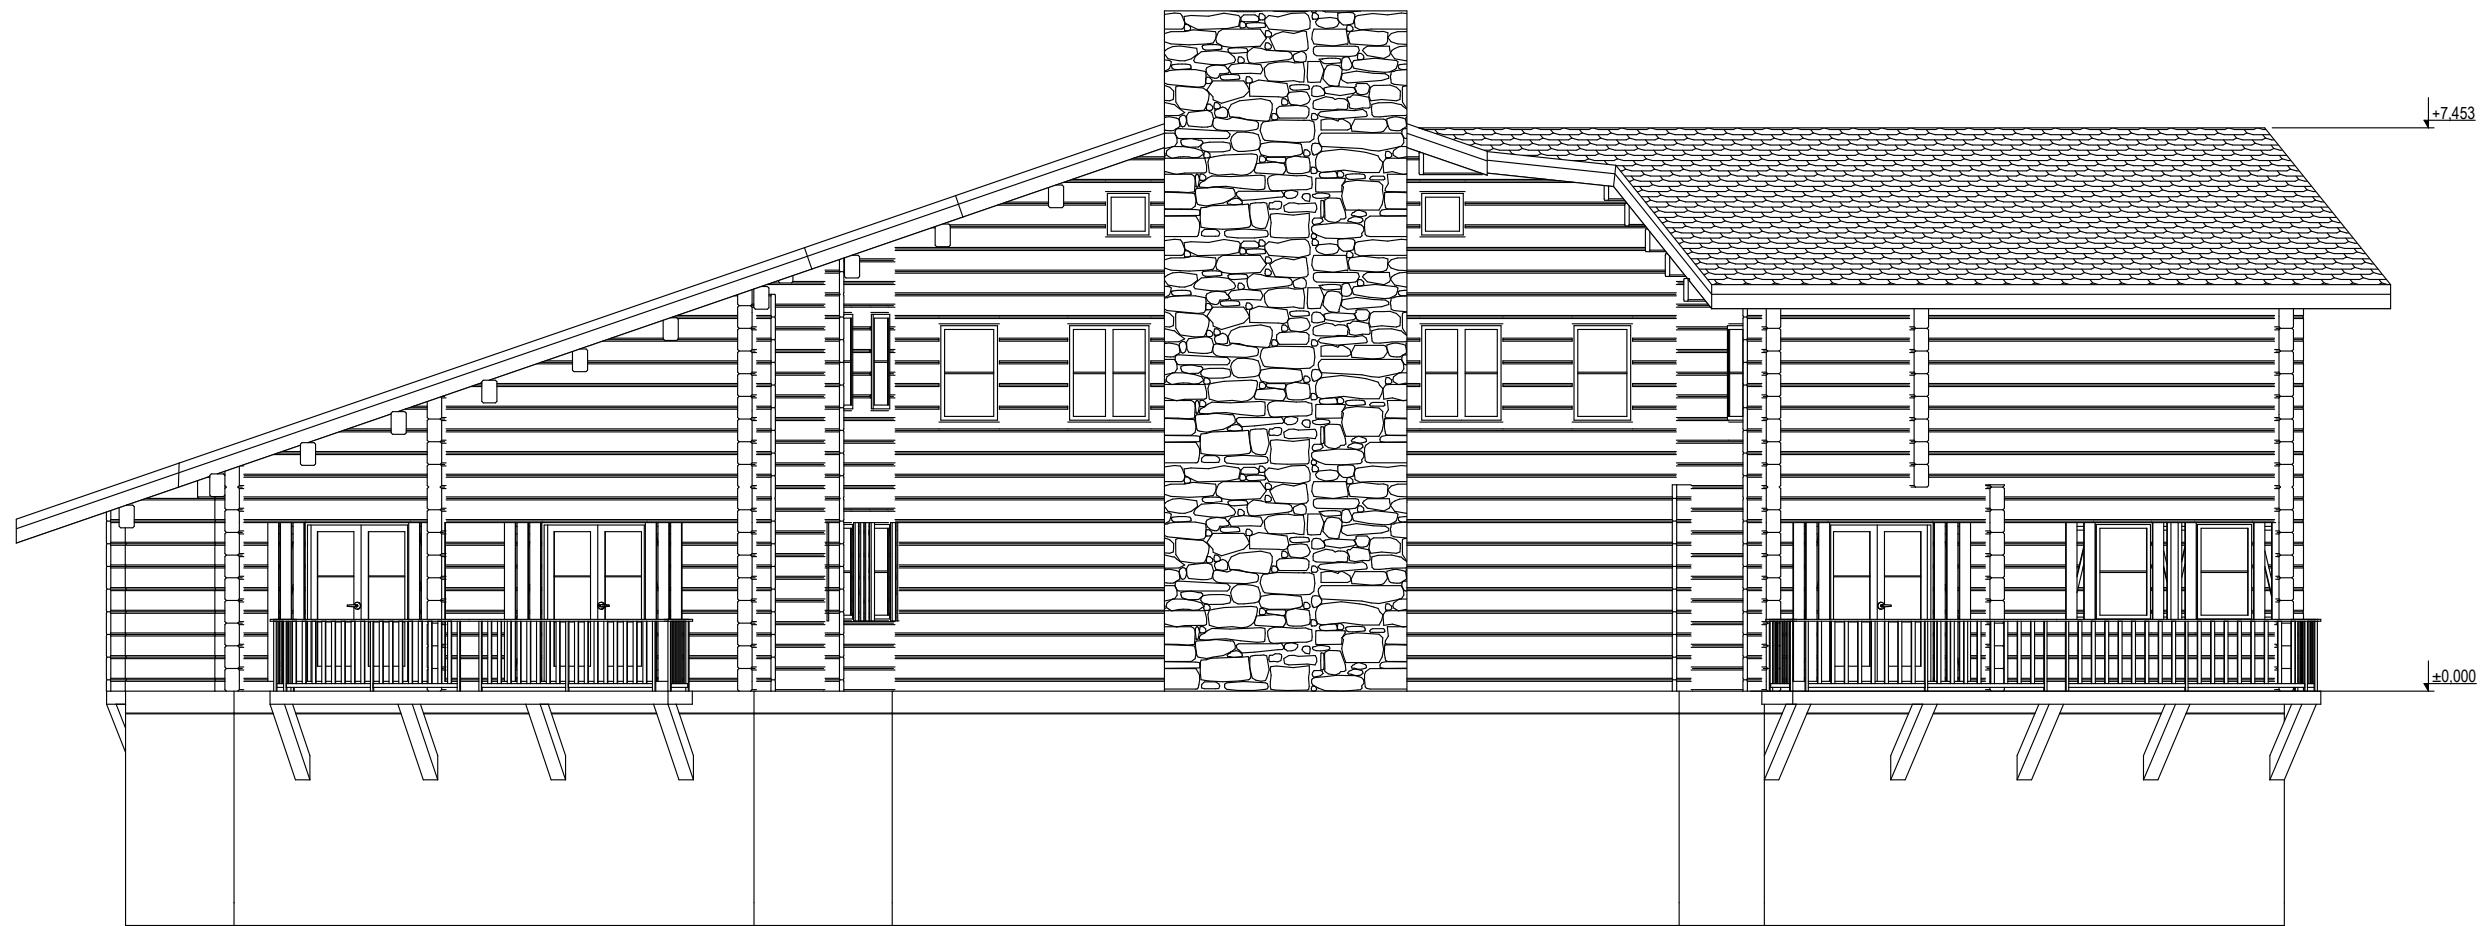


VERS 1 20. 23.12.2009 first drawings based on the client drawings		
producer	project	
MAJAND OÜ	HOTEL WESTON	
ELEVATIONS	scale	version
	1:100/A3	1
drawings made by: Ülle Mäste www.at-home.ee	page	date
AT HOME OÜ	6/10	28.12.2009

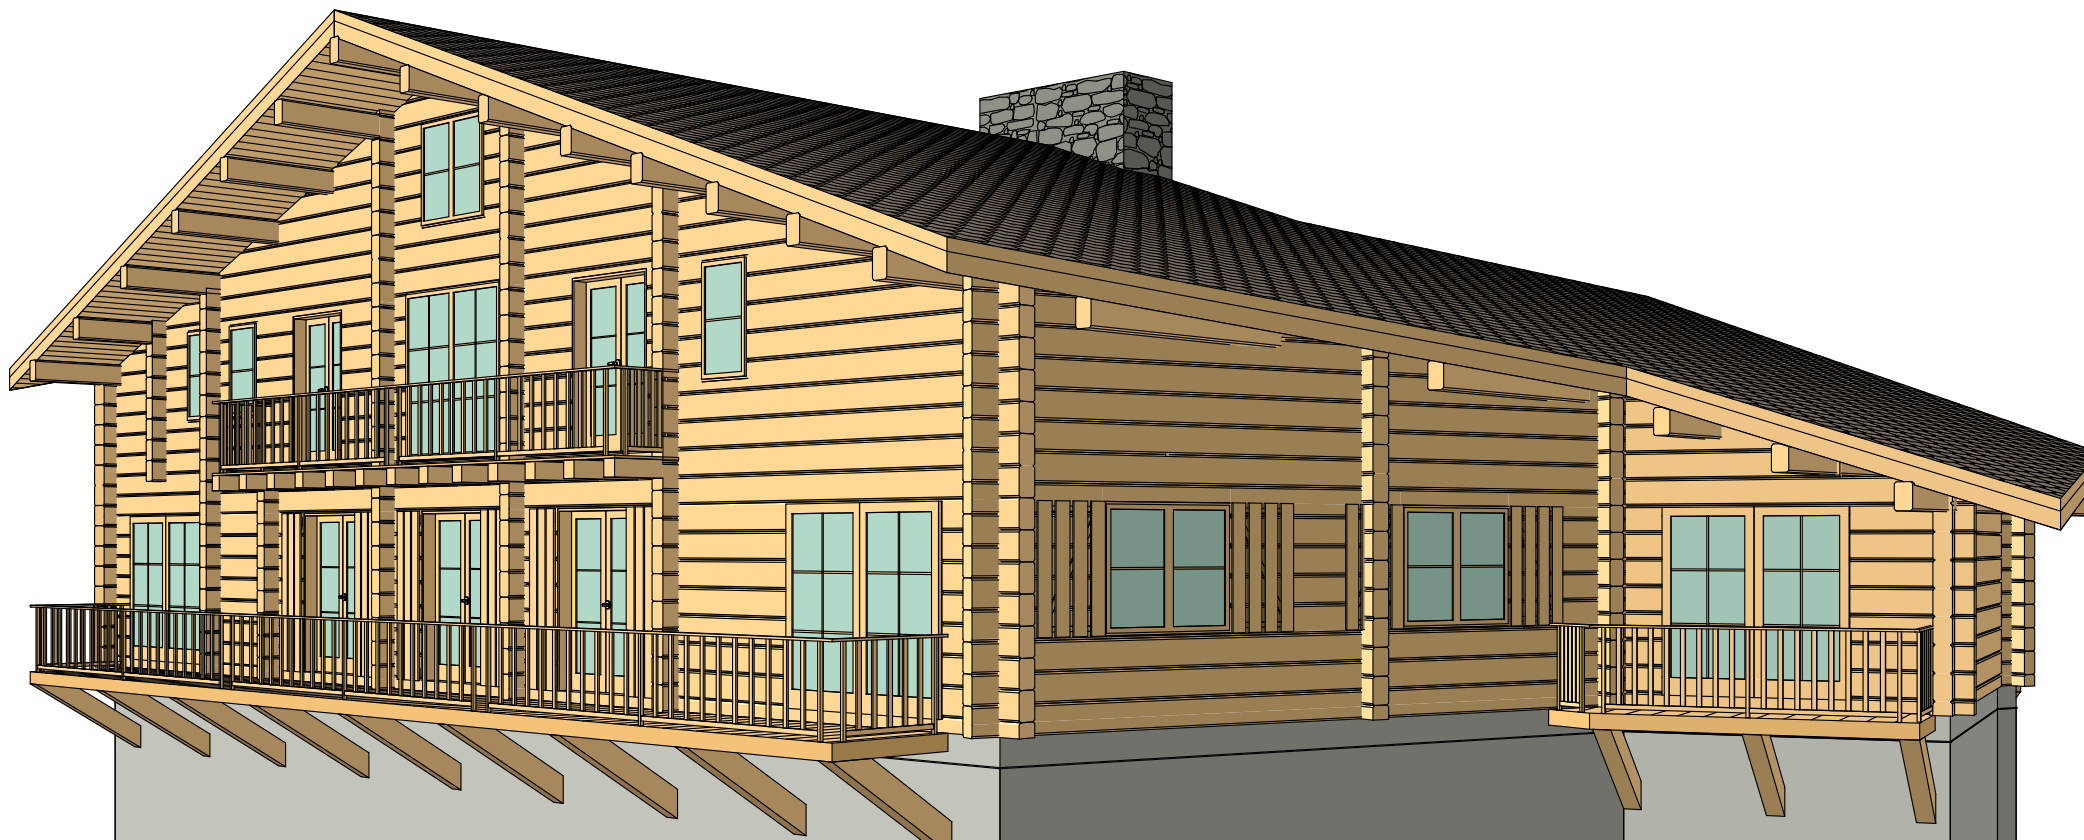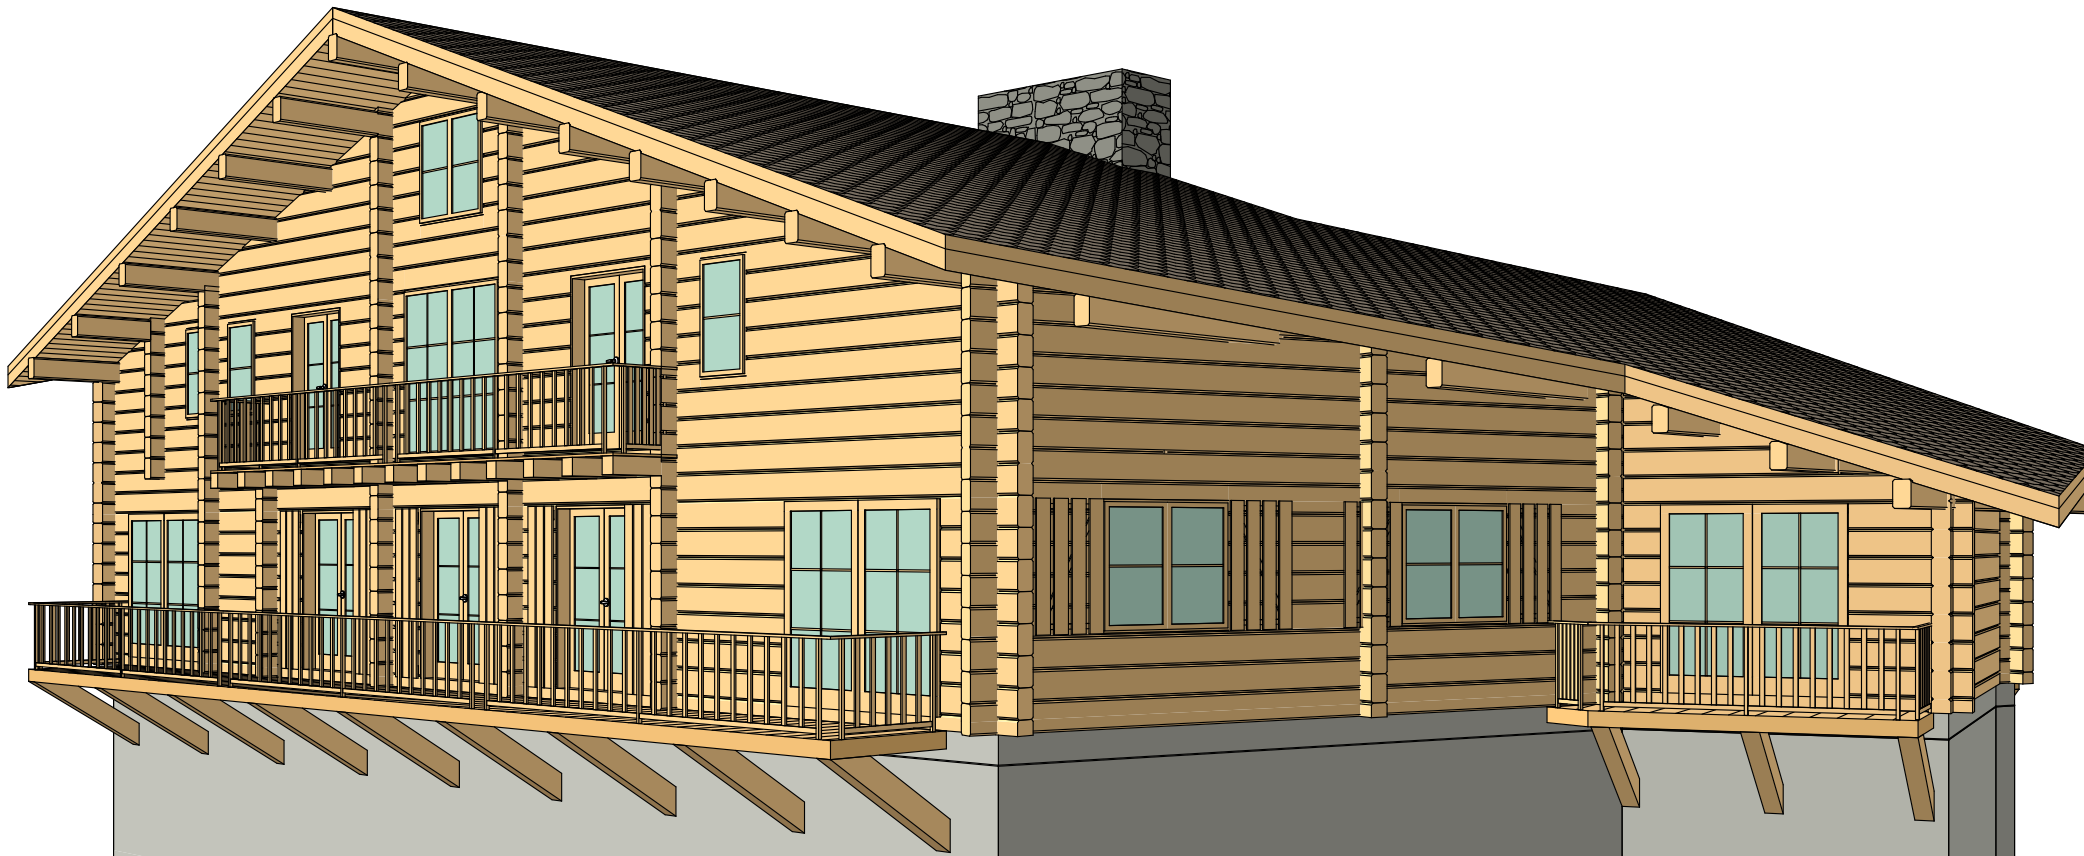


VERS 1 20. 23.12.2009 first drawings based on the client drawings		
producer	project	
MAJAND OÜ	HOTEL WESTON	
3D 1	scale 1:100/A3	version 1
drawings made by: Ullie Mäe	page 7/10	date 28.12.2009
www.at-home.ee	AT HOME OÜ	

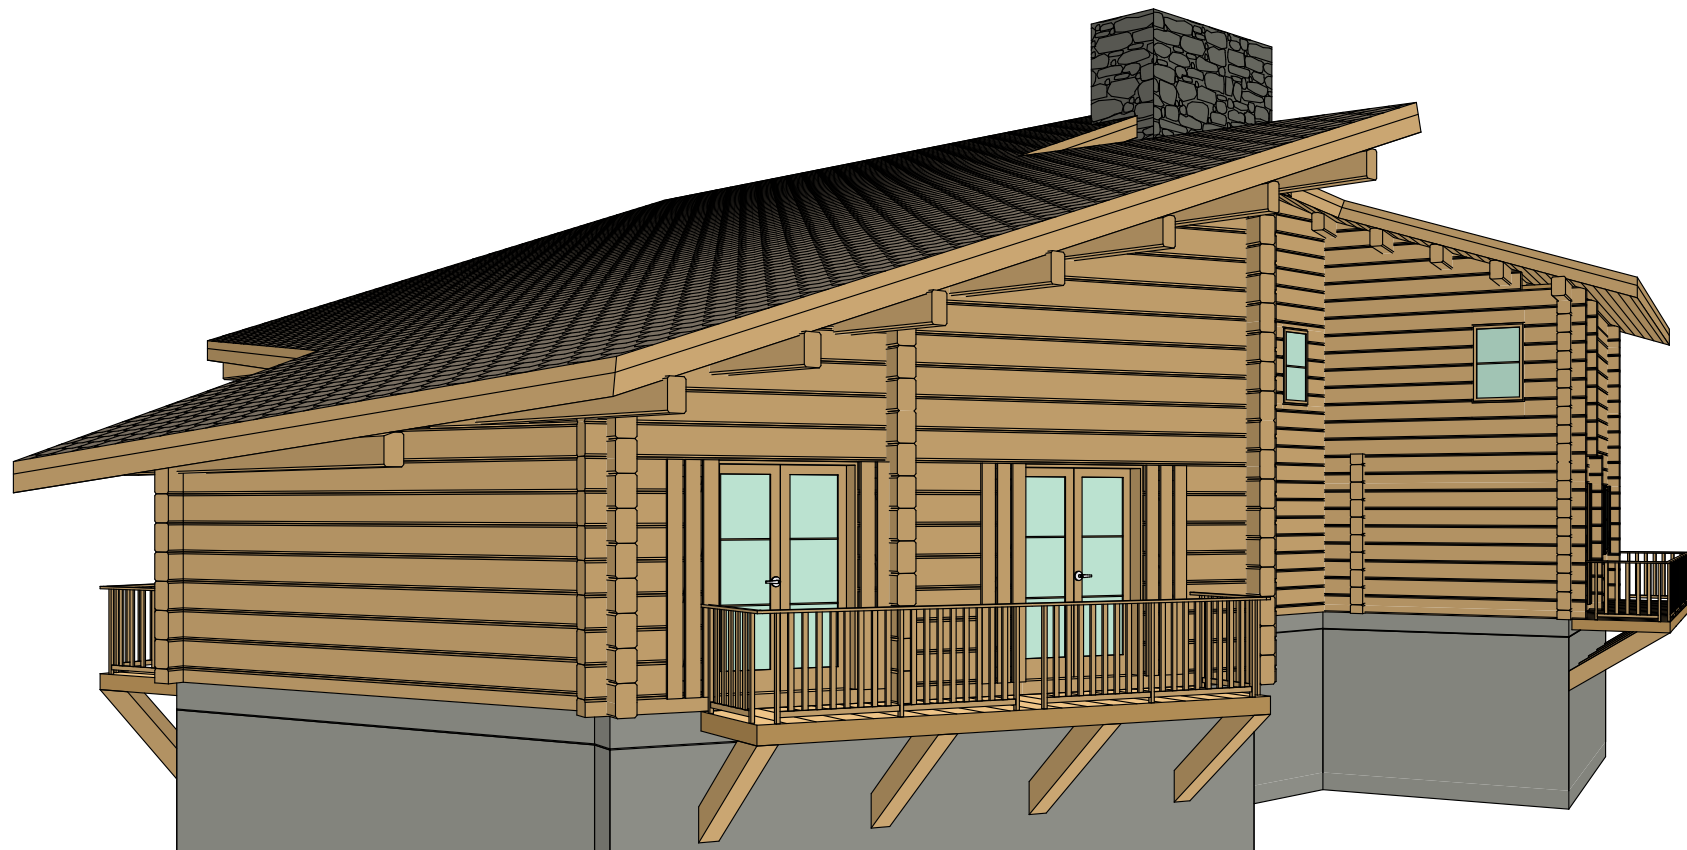

VERS 1 20. 23.12.2009 first drawings based on the client drawings			
producer	project		
MAJAND OÜ	HOTEL WESTON		
3D 2	scale	1:100/A3	version 1
drawings made by: Ülle Mäste www.at-home.ee	page	8/10	date 28.12.2009
AT HOME OÜ			

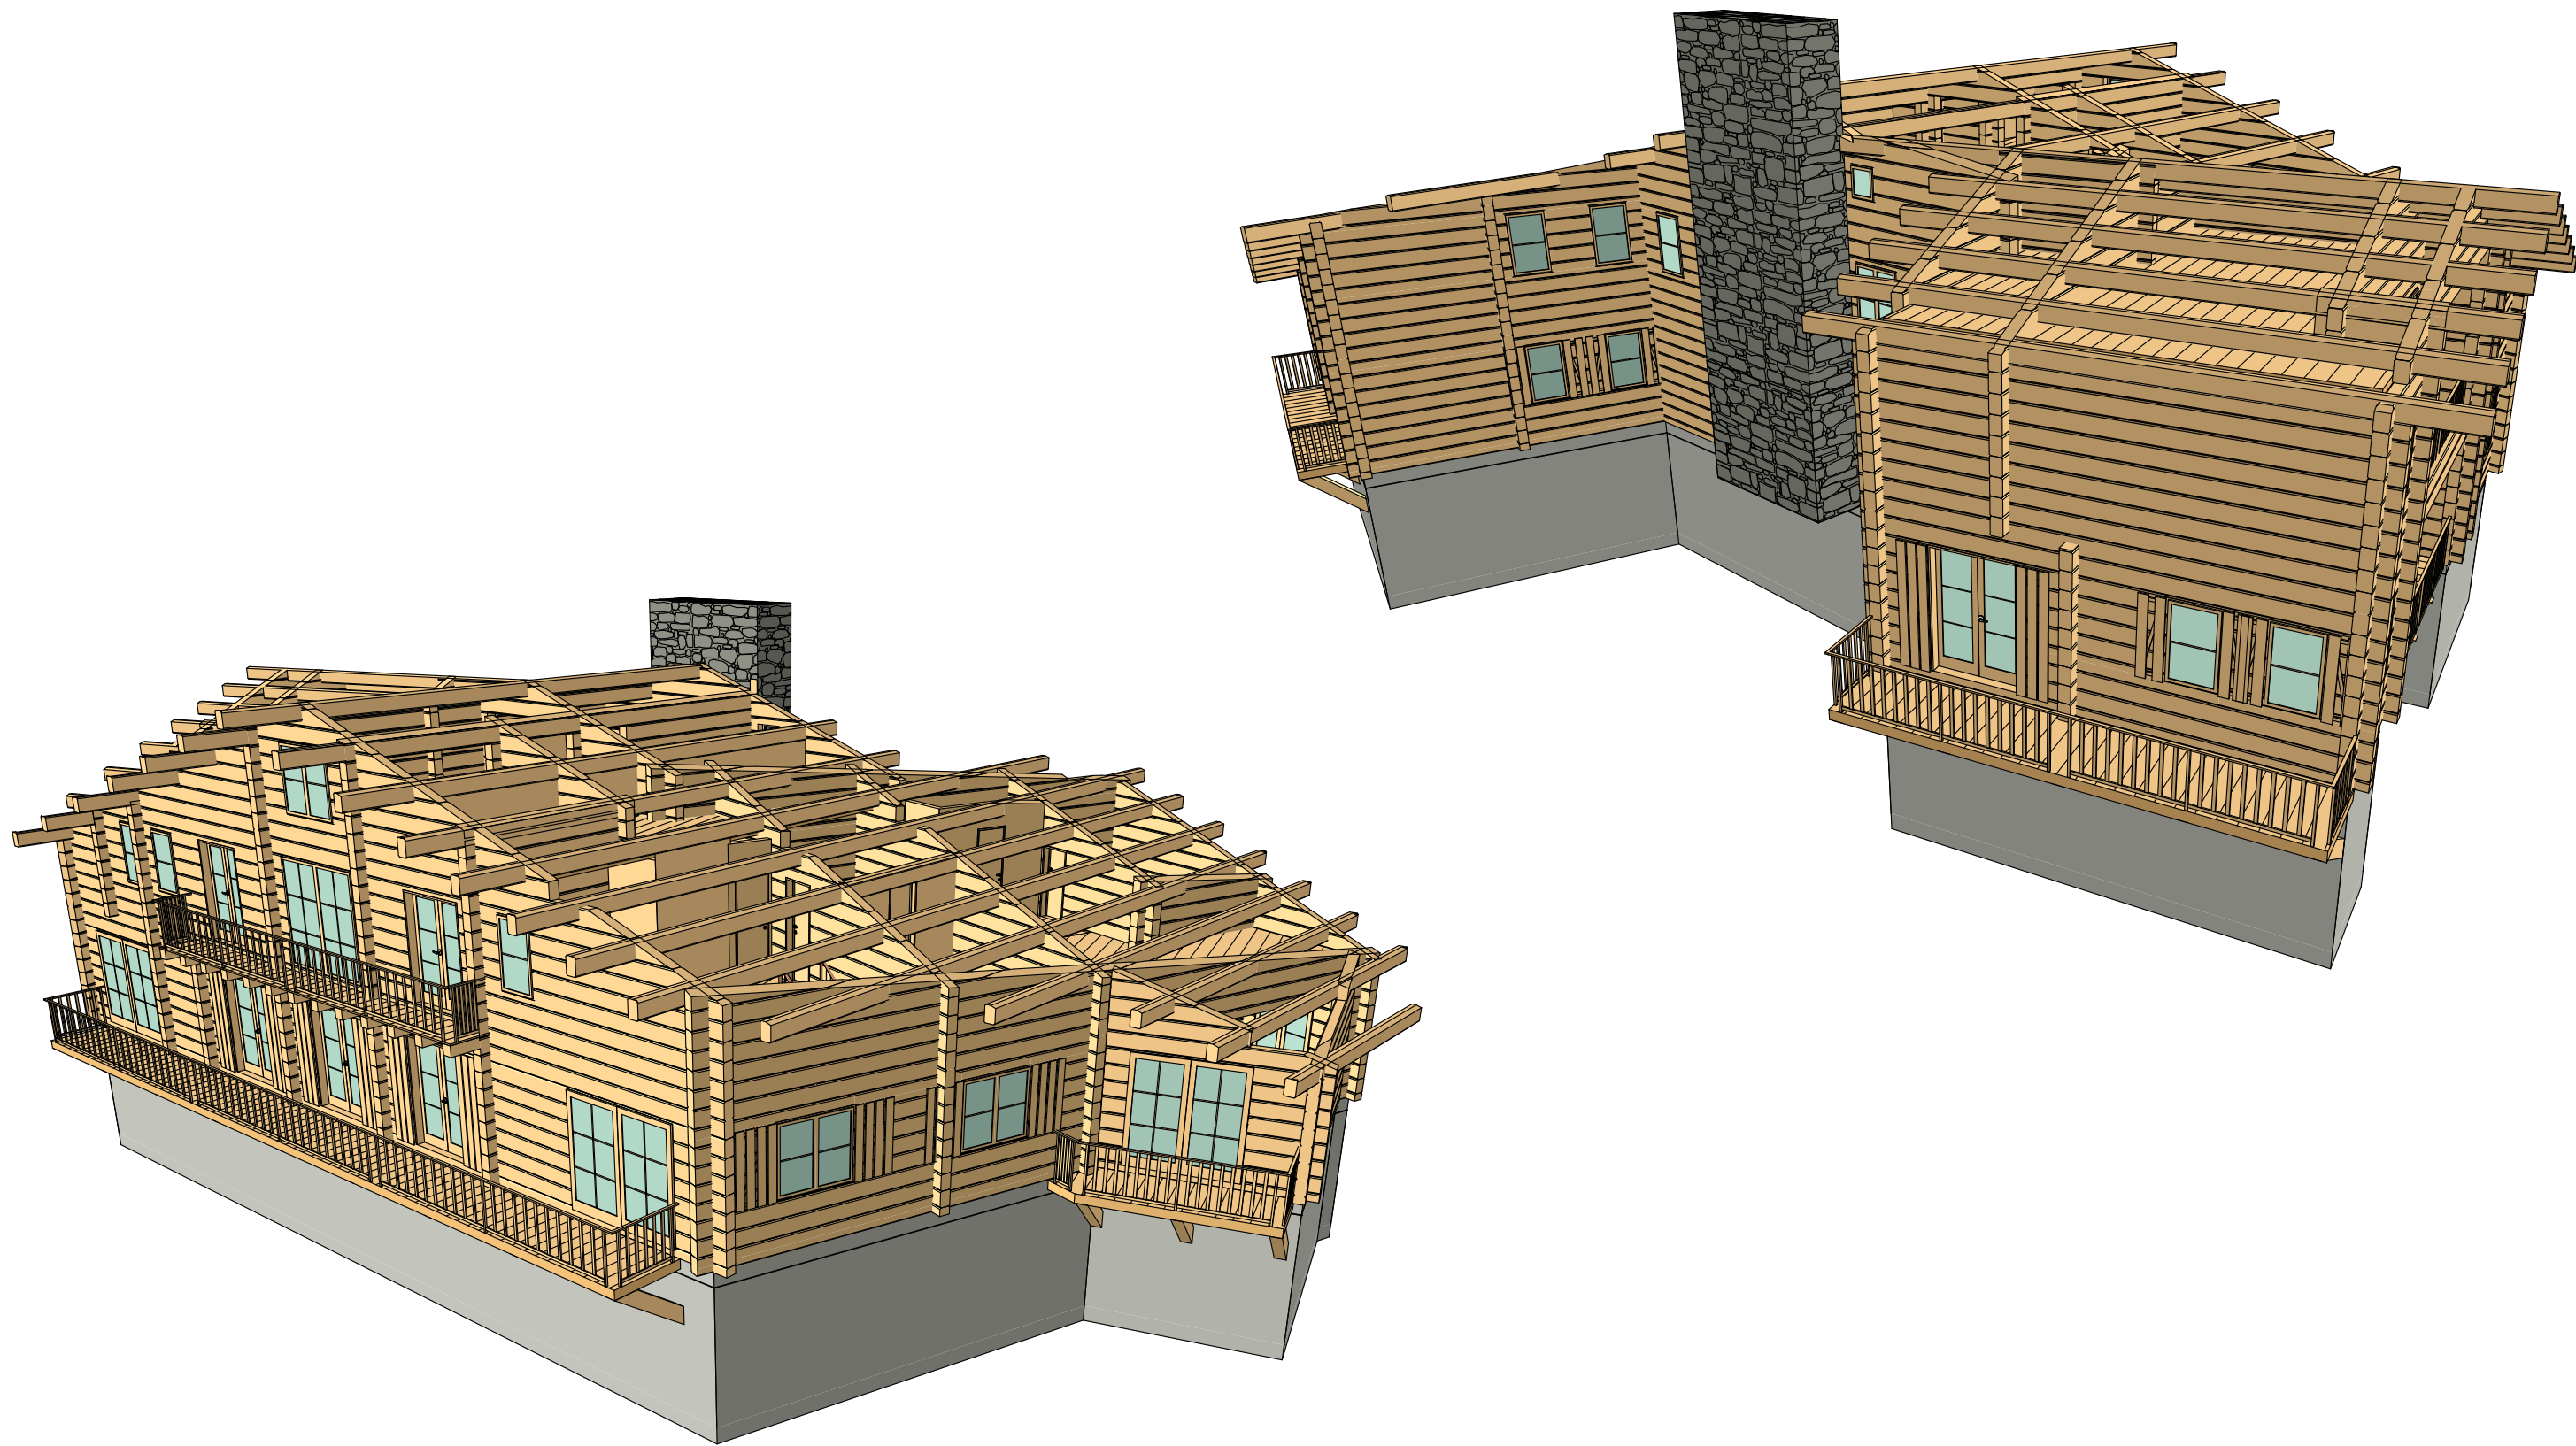

VERS 1 20. 23.12.2009 first drawings based on the client drawings			
producer	project		
MAJAND OÜ	HOTEL WESTON		
3D 3	scale	1:100/A3	version 1
drawings made by: Ülle Mäiste www.at-home.ee	page	9/10	date 28.12.2009
AT HOME OÜ			

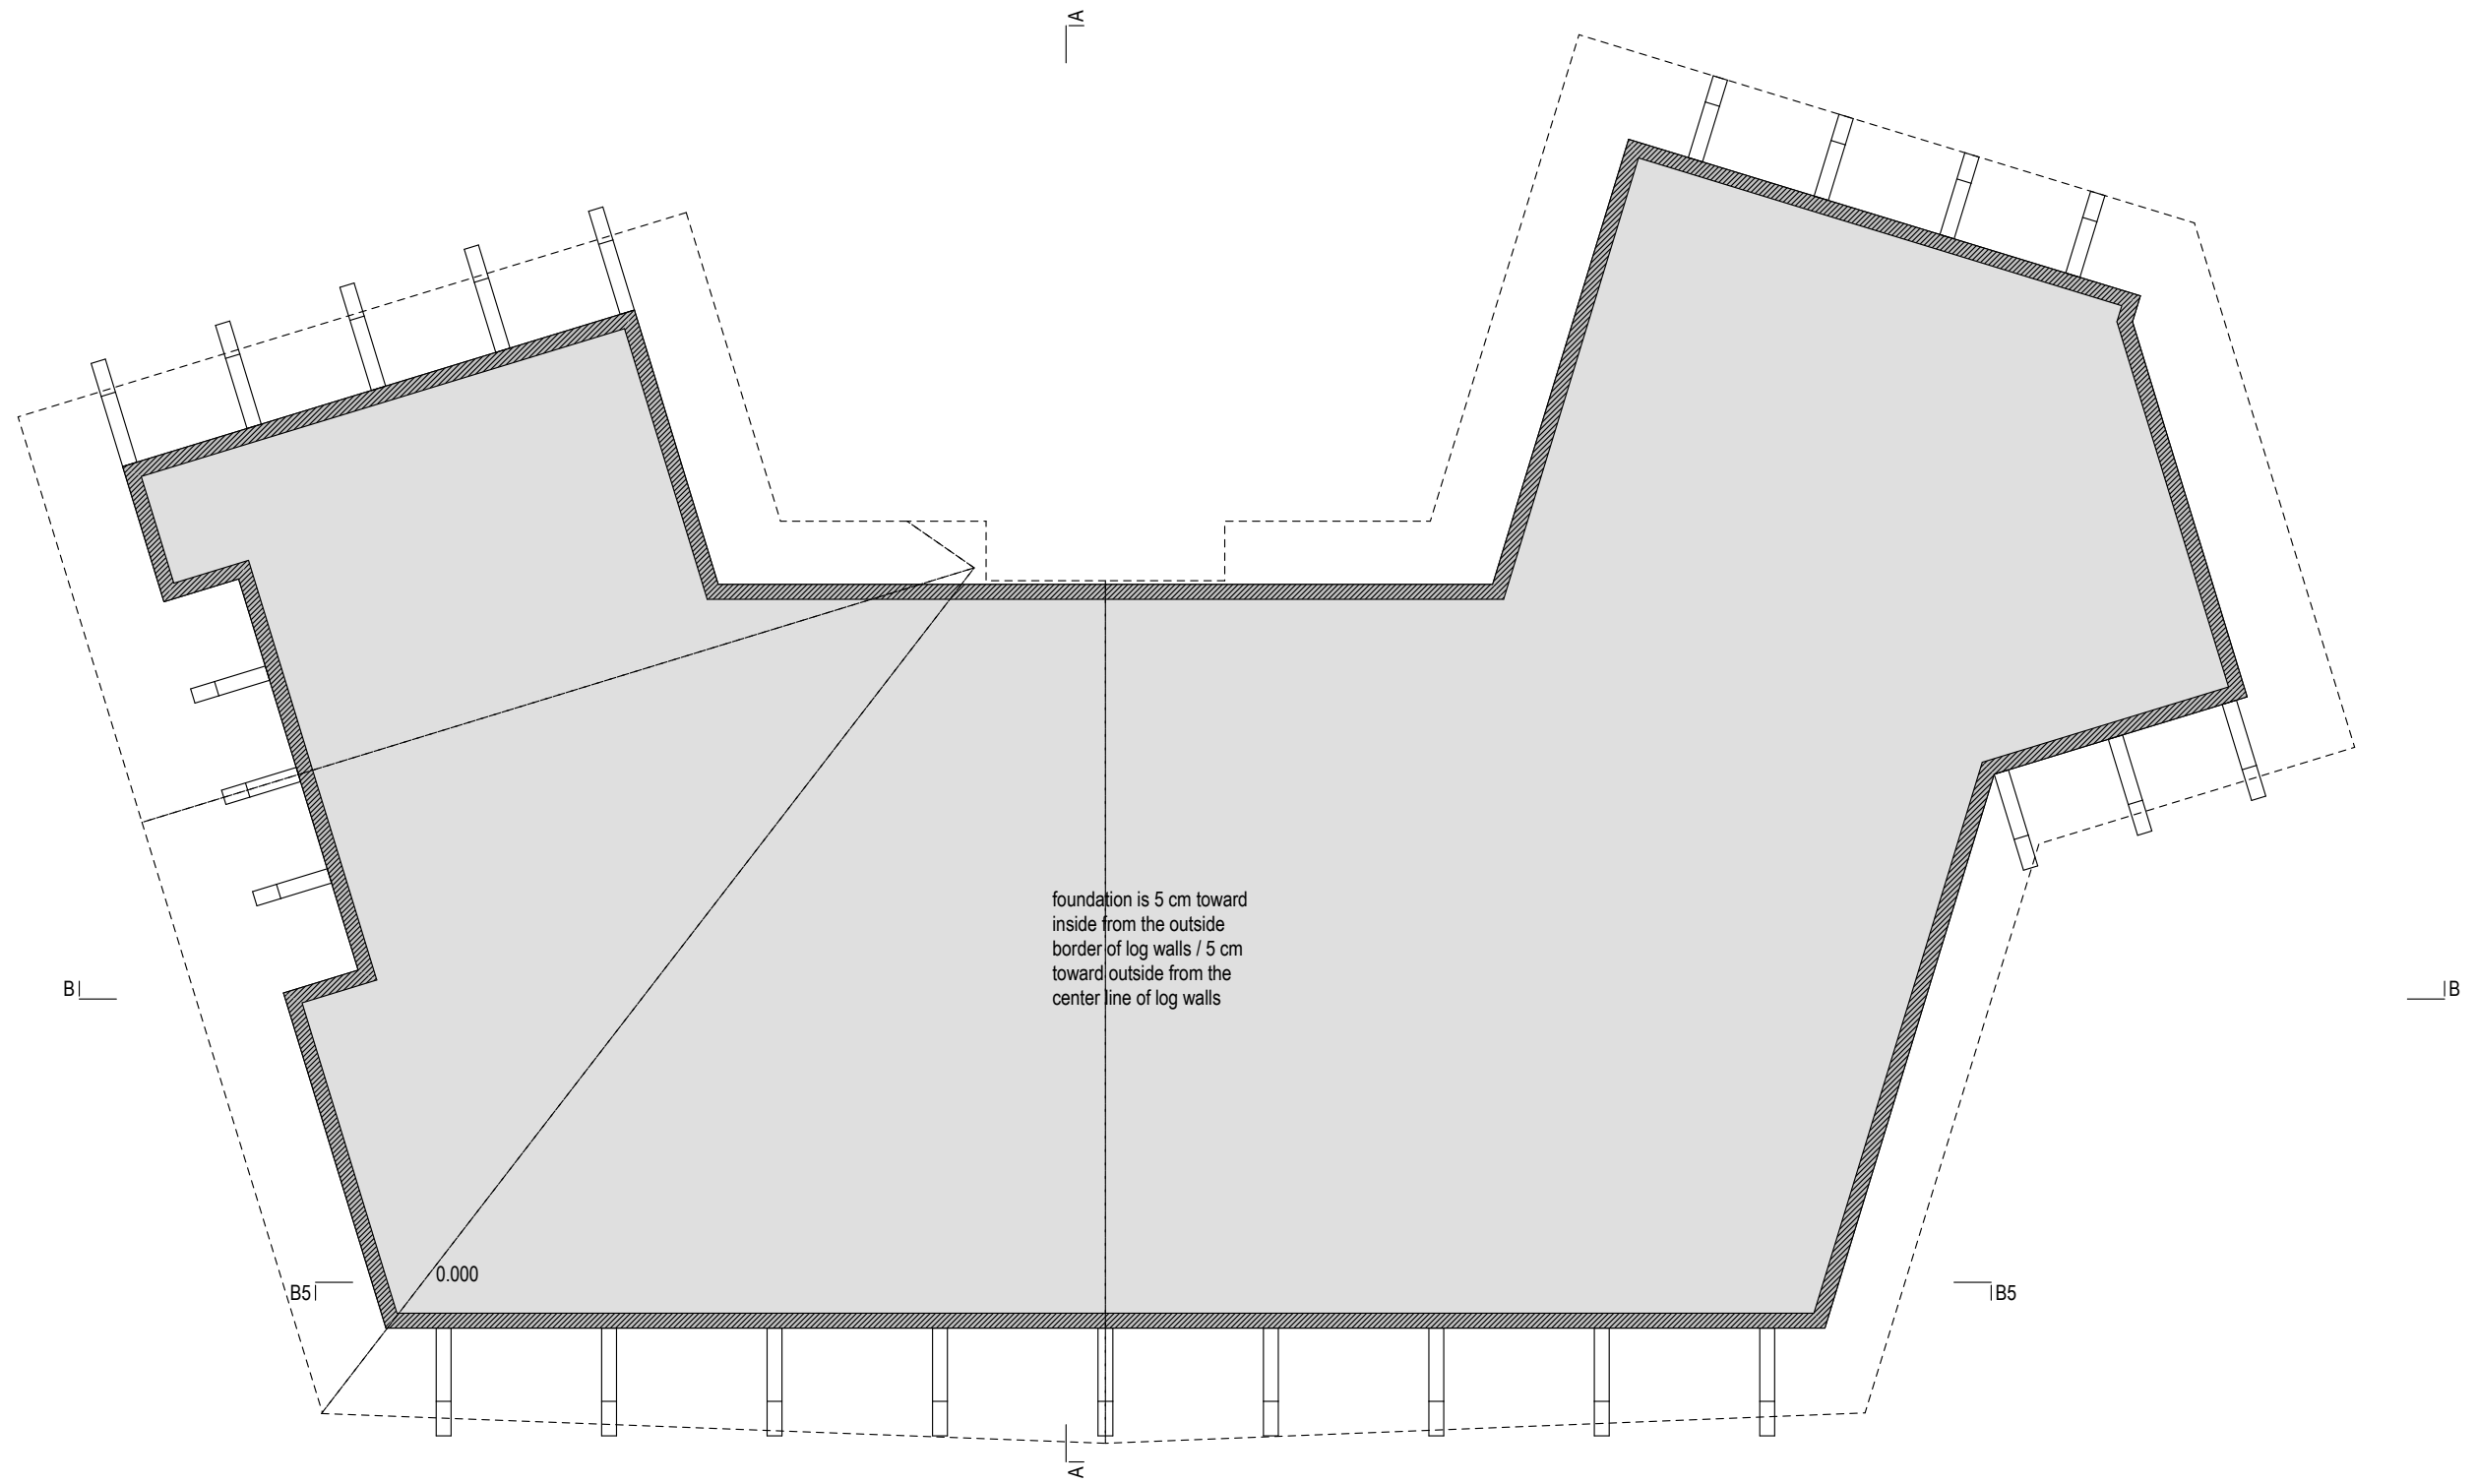

VERS 1 20. 23.12.2009 first drawings based on the client drawings		
producer	project	
MAJAND OÜ	HOTEL WESTON	
FOUNDATION SKETCH	scale 1:100/A3	version 1
drawings made by: Ulla Mäe	page 10/10	date 28.12.2009
www.at-home.ee	AT HOME OÜ	