




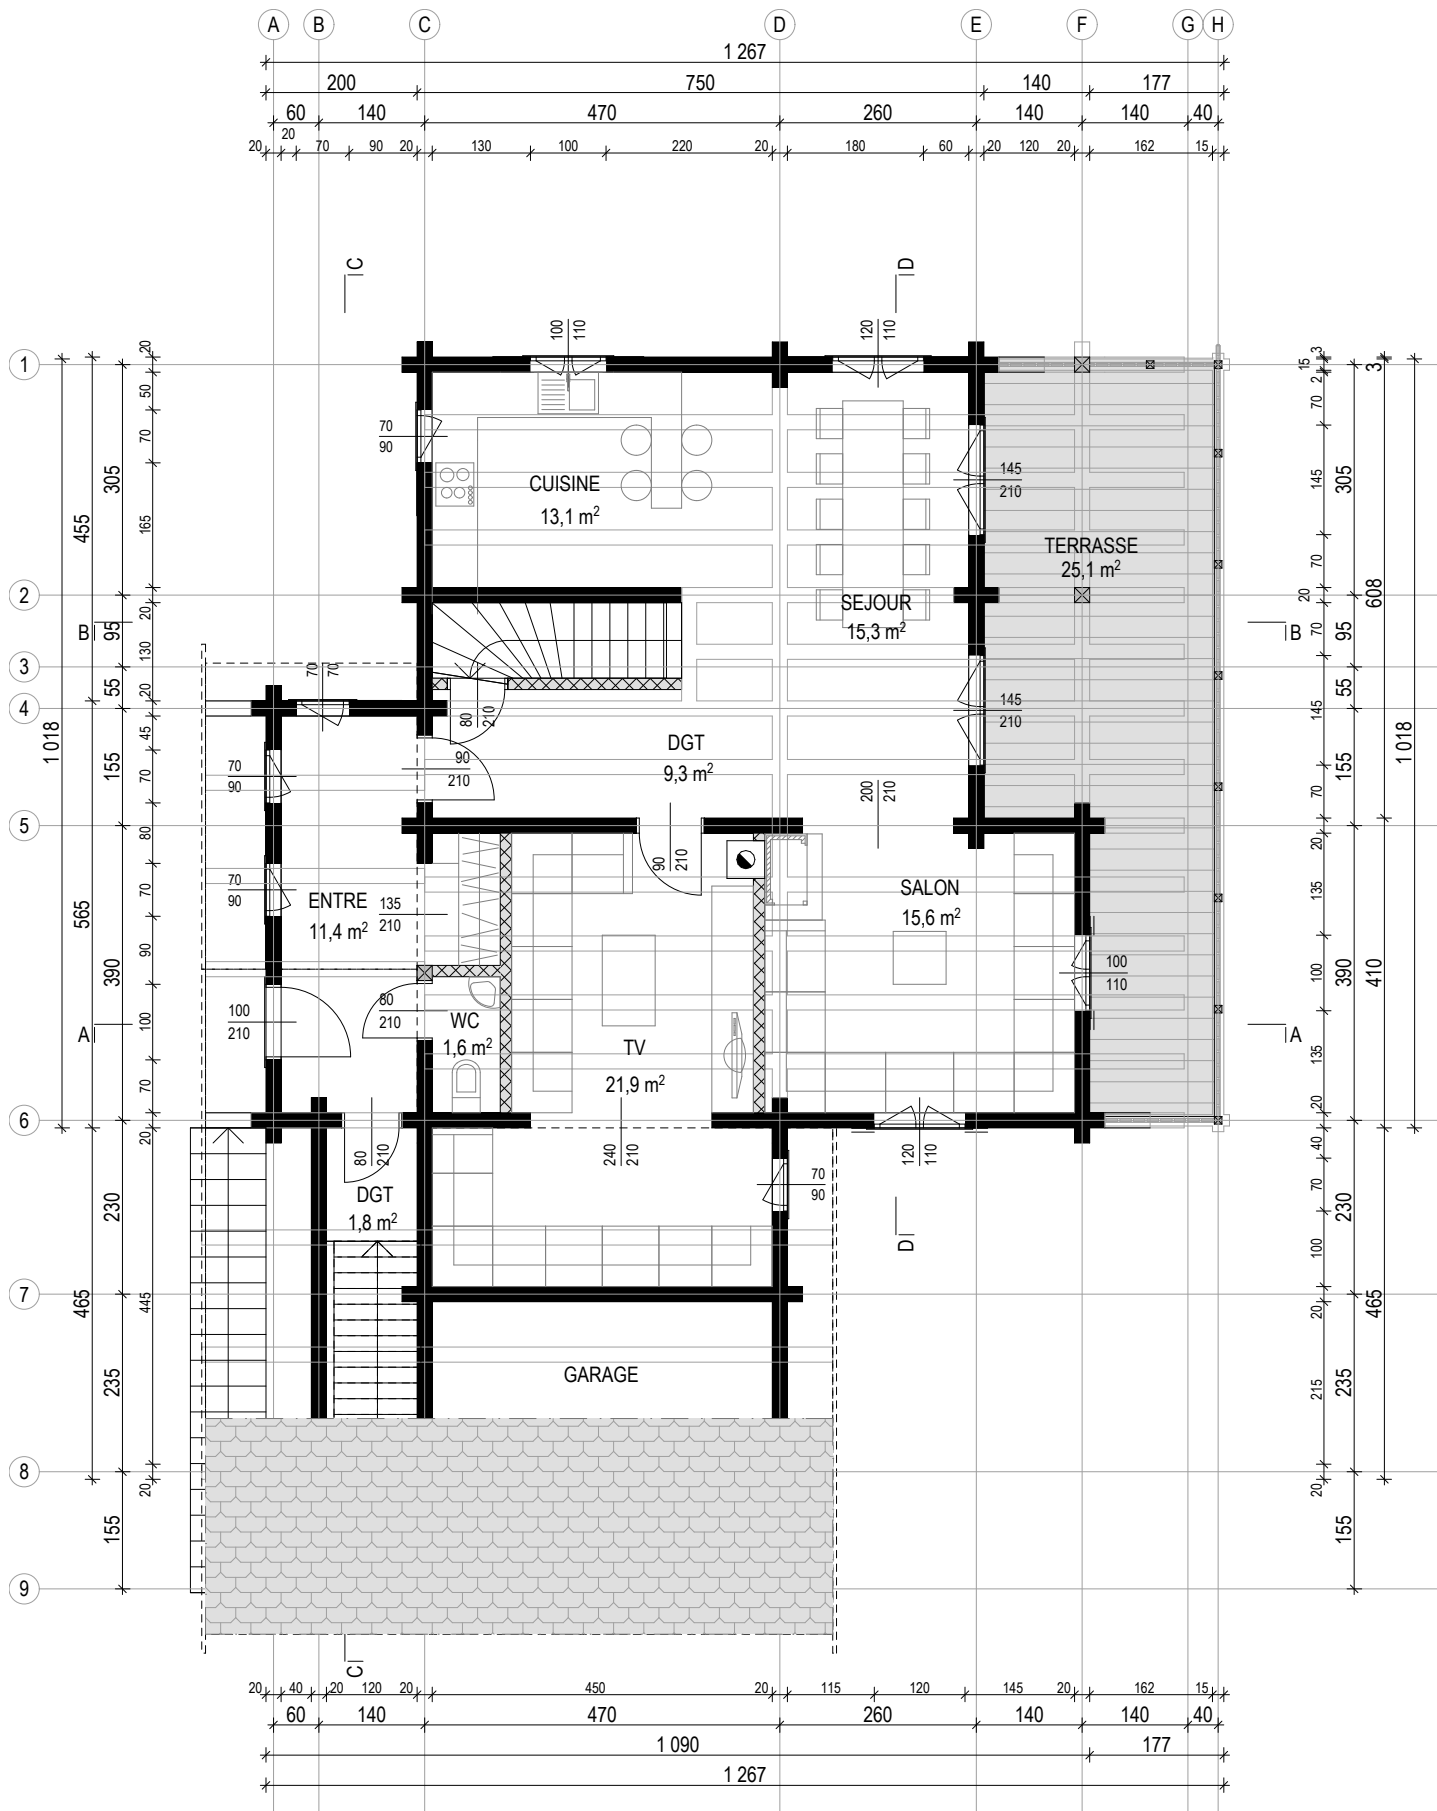


VERS 5	04.07.2013	changes in floor
VERS 4	03.07.2013	changes in windows, doors, structure
VERS 3	25.01.2013	changes in house size, basement, rooms, windows, doors
VERS 2	03.01.2013	changes in structure
VERS 1	21.12.2012	first drawings based on client drawings
producer		project
MAJAND OÜ		CHARLES
GROUND FLOOR		scale
		1:100/A4
drawings made by		version
AT HOME OÜ		5
Evelyn Salvador, www.at-home.ee		page
		1/14
		date
		04/07/2013

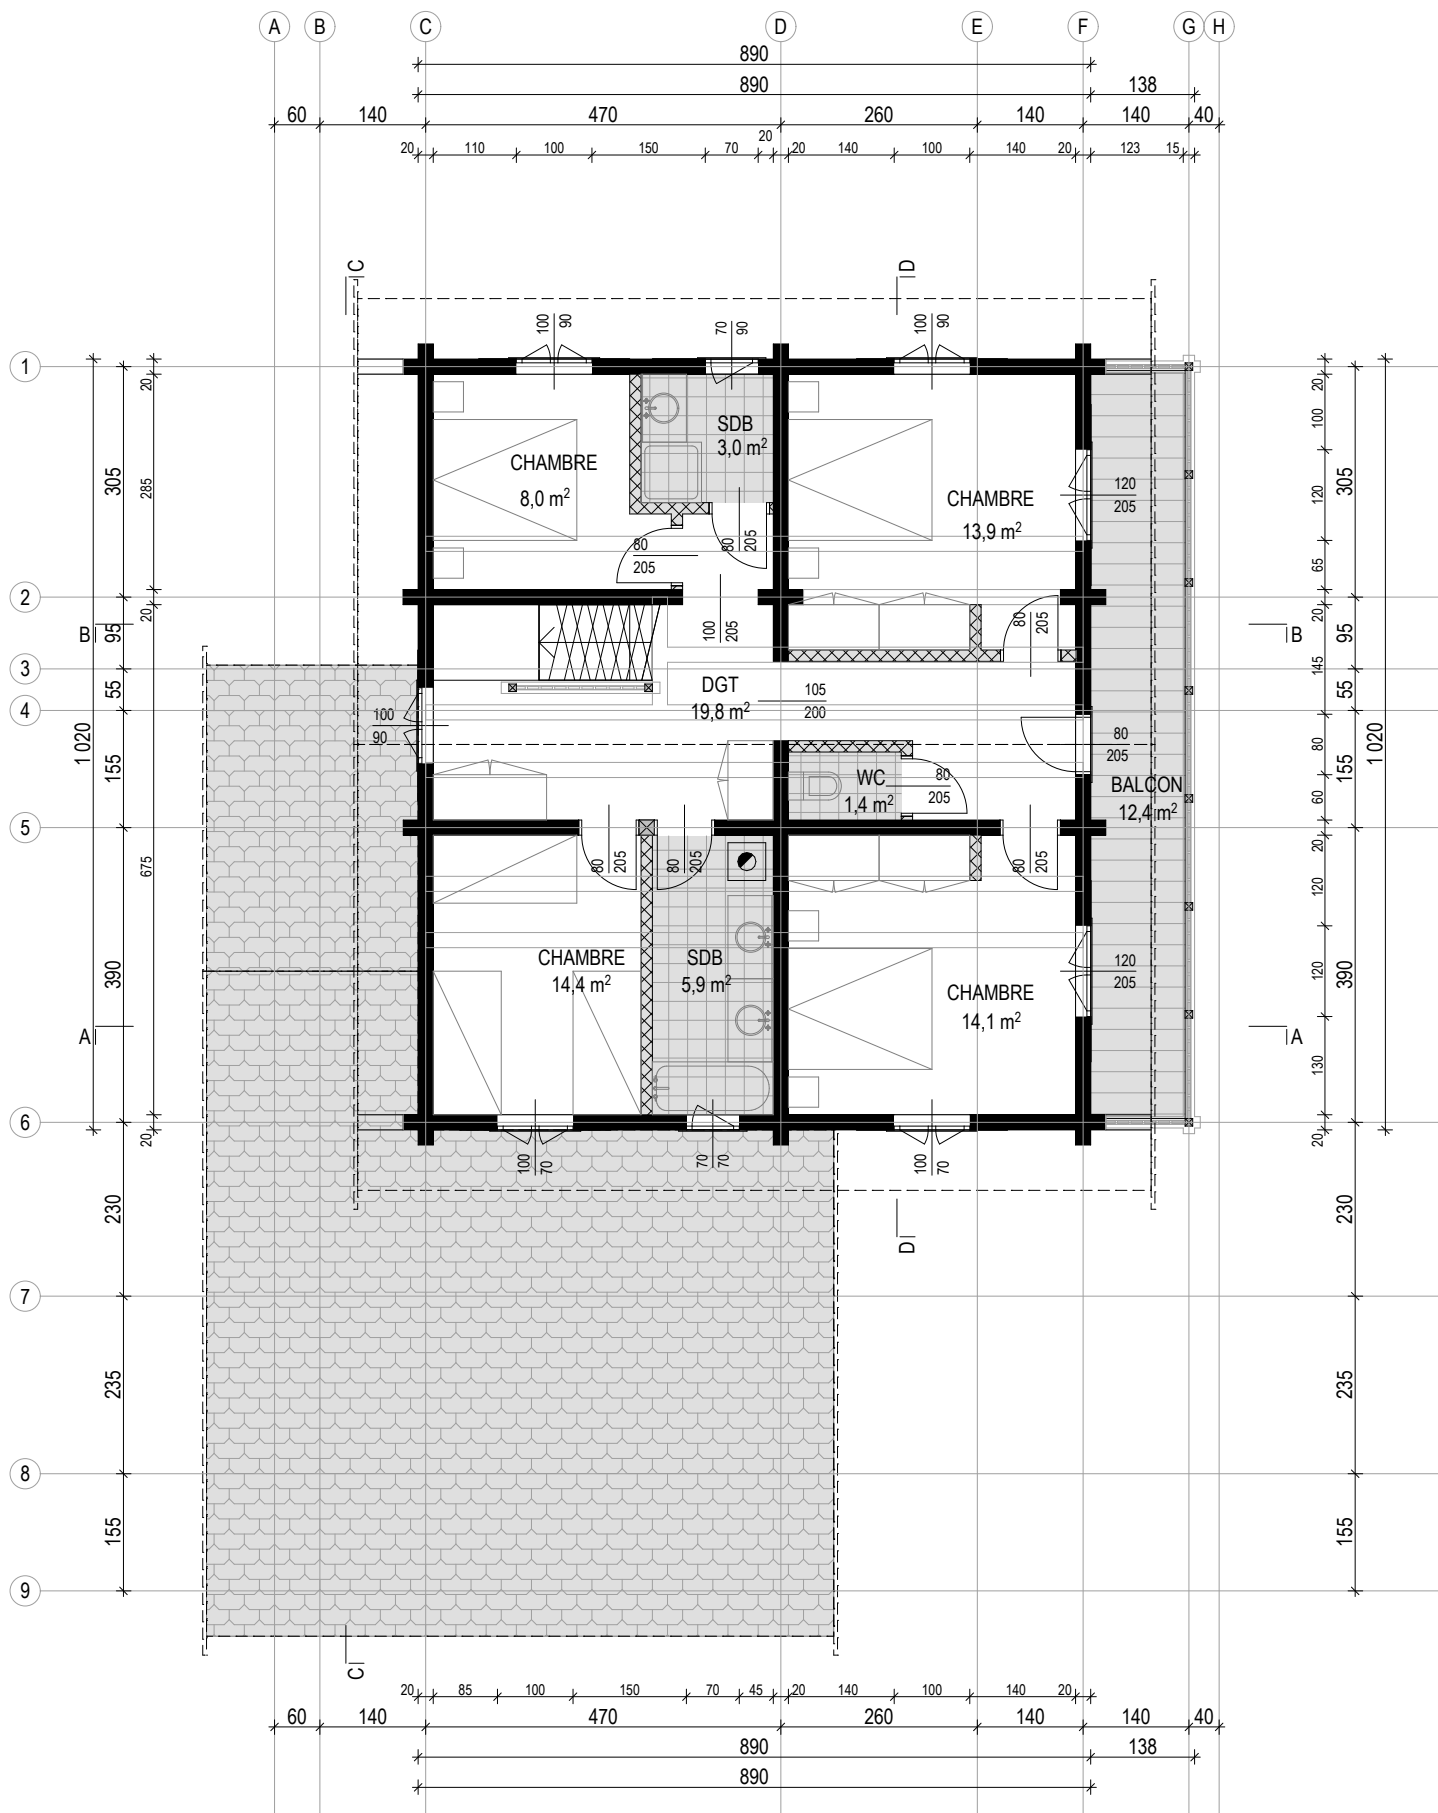


VERS 5	04.07.2013	changes in floor
VERS 4	03.07.2013	changes in windows, doors, structure
VERS 3	25.01.2013	changes in house size, basement, rooms, windows, doors
VERS 2	03.01.2013	changes in structure
VERS 1	21.12.2012	first drawings based on client drawings
producer	project	
MAJAND OÜ		CHARLES
FIRST FLOOR		scale 1:100/A4
drawings made by AT HOME OÜ		version 5
Evelyn Salvador, www.at-home.ee		page 2/14
		date 04/07/2013

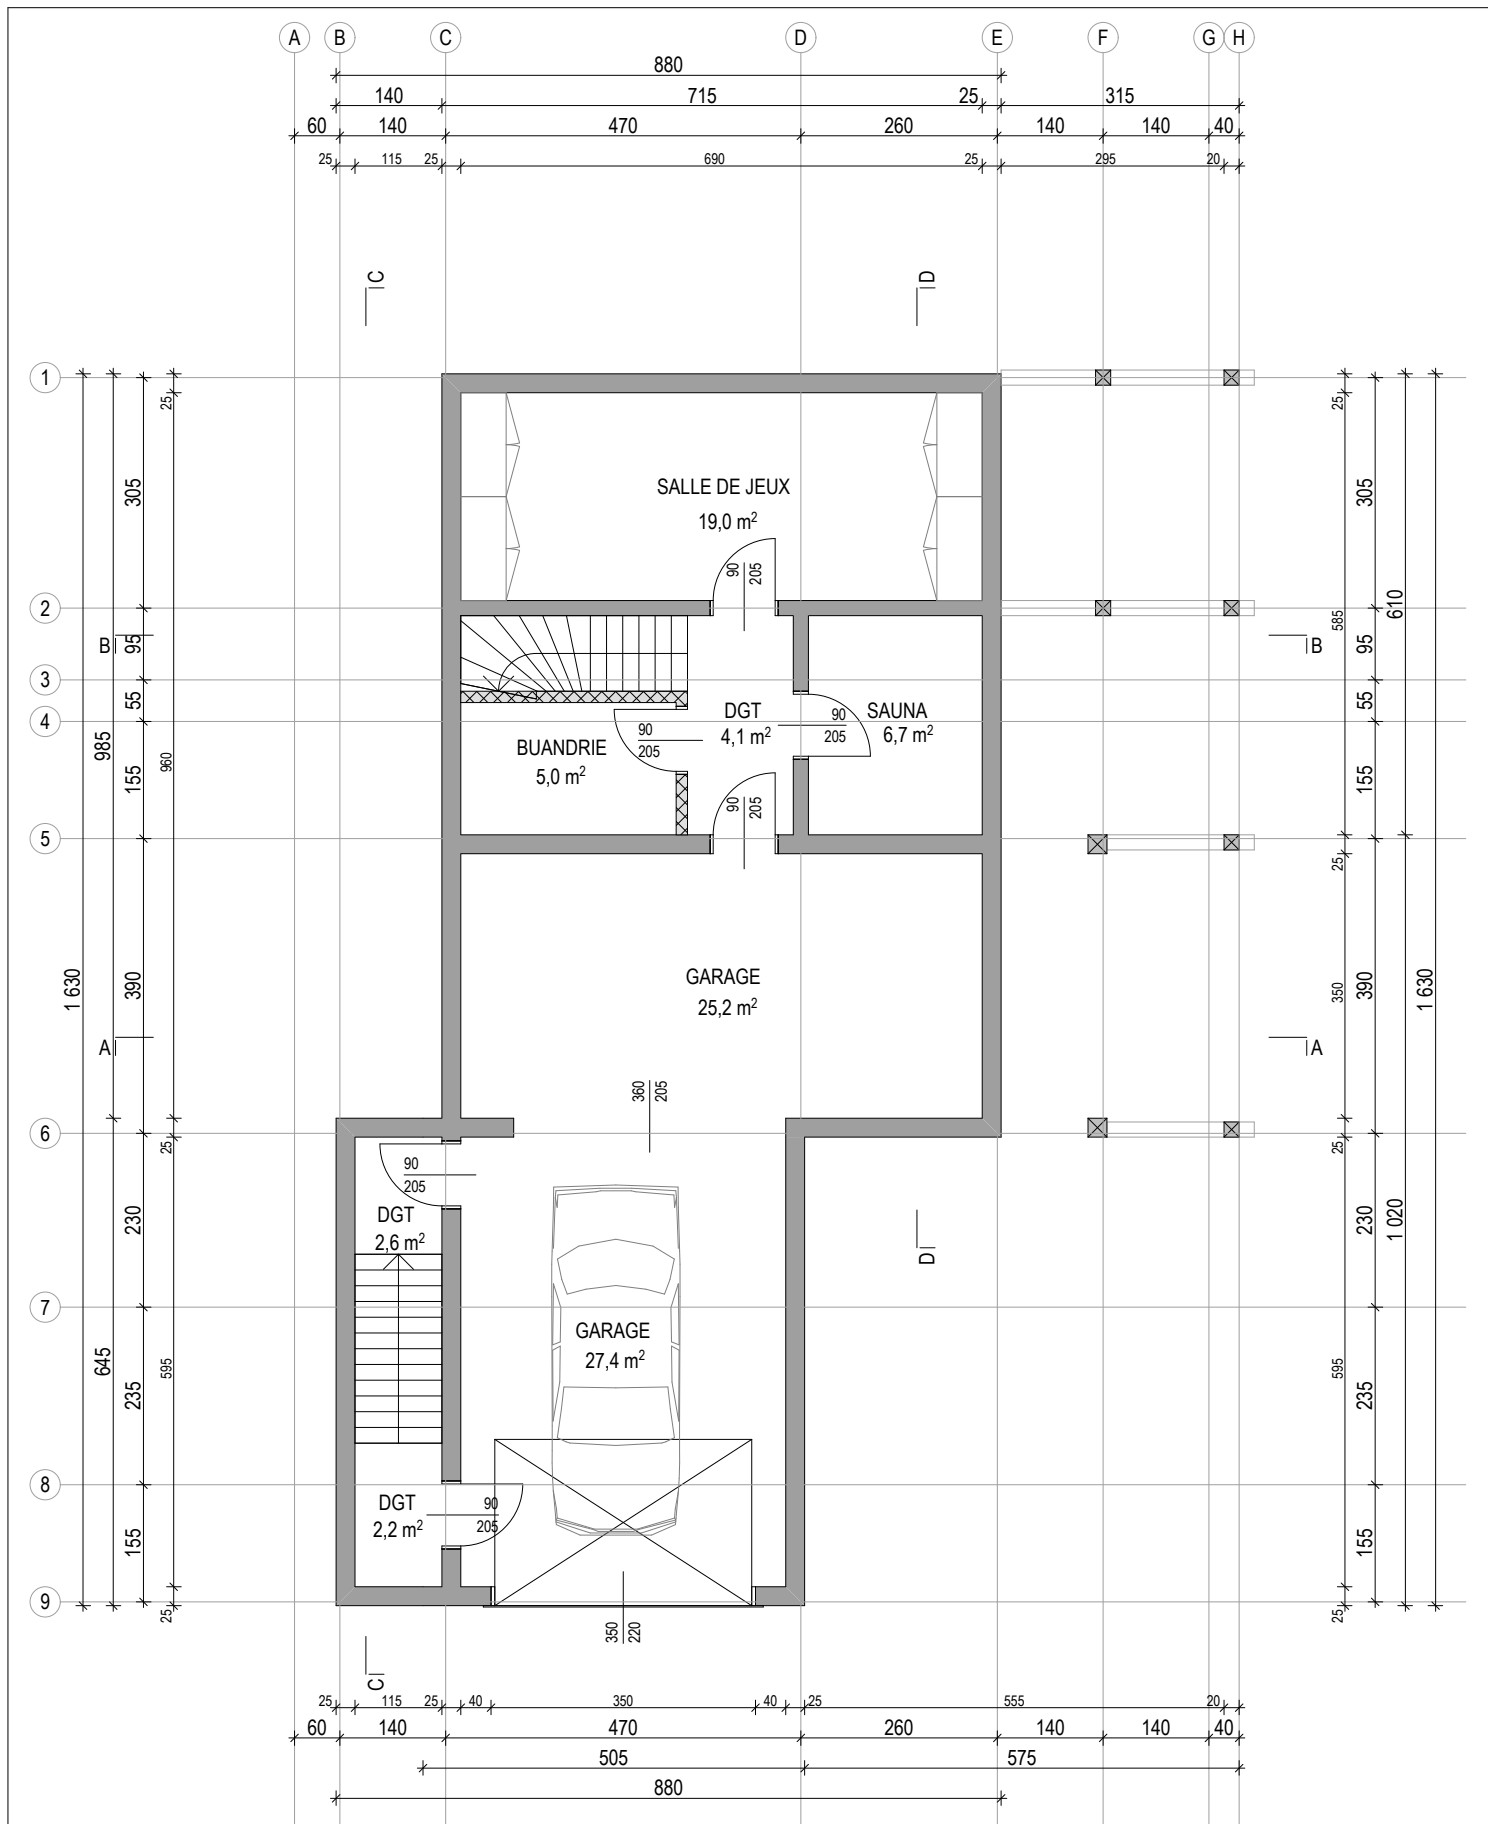

VERS 5	04.07.2013	changes in floor
VERS 4	03.07.2013	changes in windows, doors, structure
VERS 3	25.01.2013	changes in house size, basement, rooms, windows, doors
VERS 2	03.01.2013	changes in structure
VERS 1	21.12.2012	first drawings based on client drawings
producer		project
MAJAND OÜ		CHARLES
CELLAR		scale
		1:100/A4
		version
		5
drawings made by		page
AT HOME OÜ		4/14
Evelyn Salvador, www.at-home.ee		date
		04/07/2013

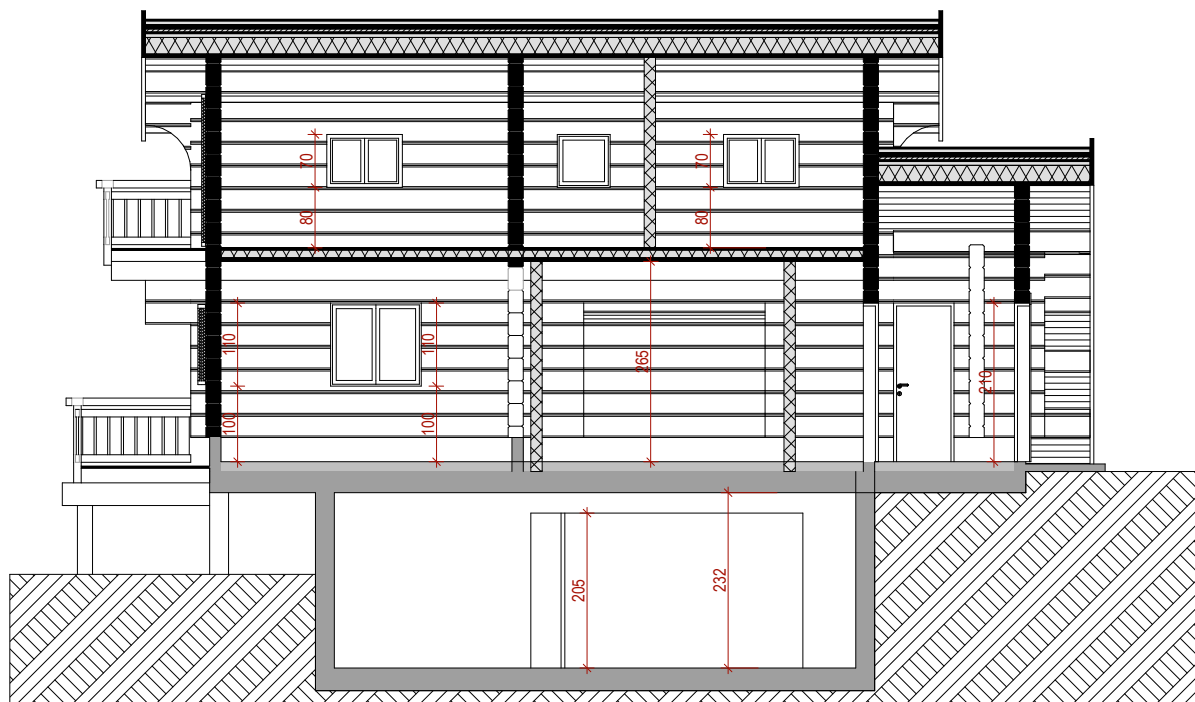


COUPE A-A

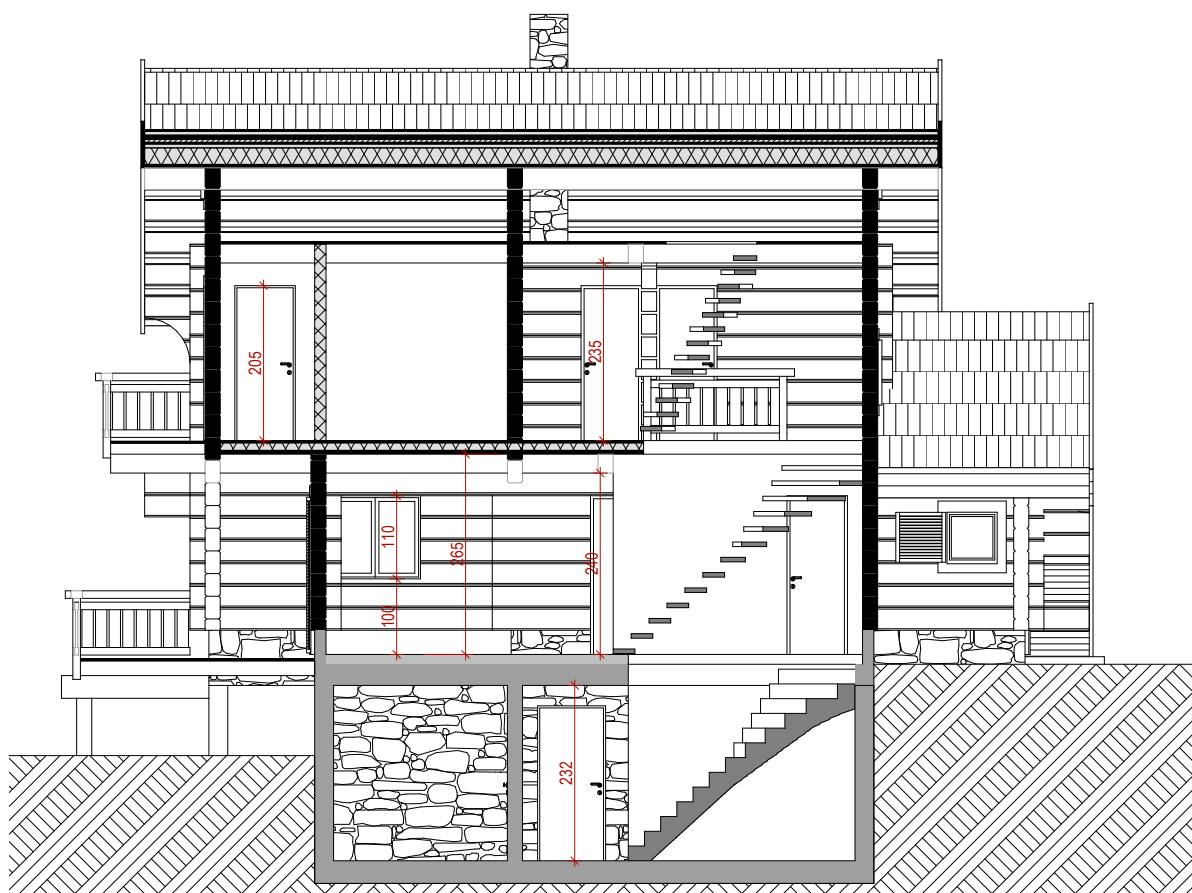


COUPE B-B

VERS 5	04.07.2013	changes in floor
VERS 4	03.07.2013	changes in windows, doors, structure
VERS 3	25.01.2013	changes in house size, basement, rooms, windows, doors
VERS 2	03.01.2013	changes in structure
VERS 1	21.12.2012	first drawings based on client drawings
producer	project	
MAJAND OÜ		CHARLES
SECTIONS		scale 1:100/A4 version 5
drawings made by AT HOME OÜ Evelyn Salvador, www.at-home.ee		page 5/14 date 04/07/2013

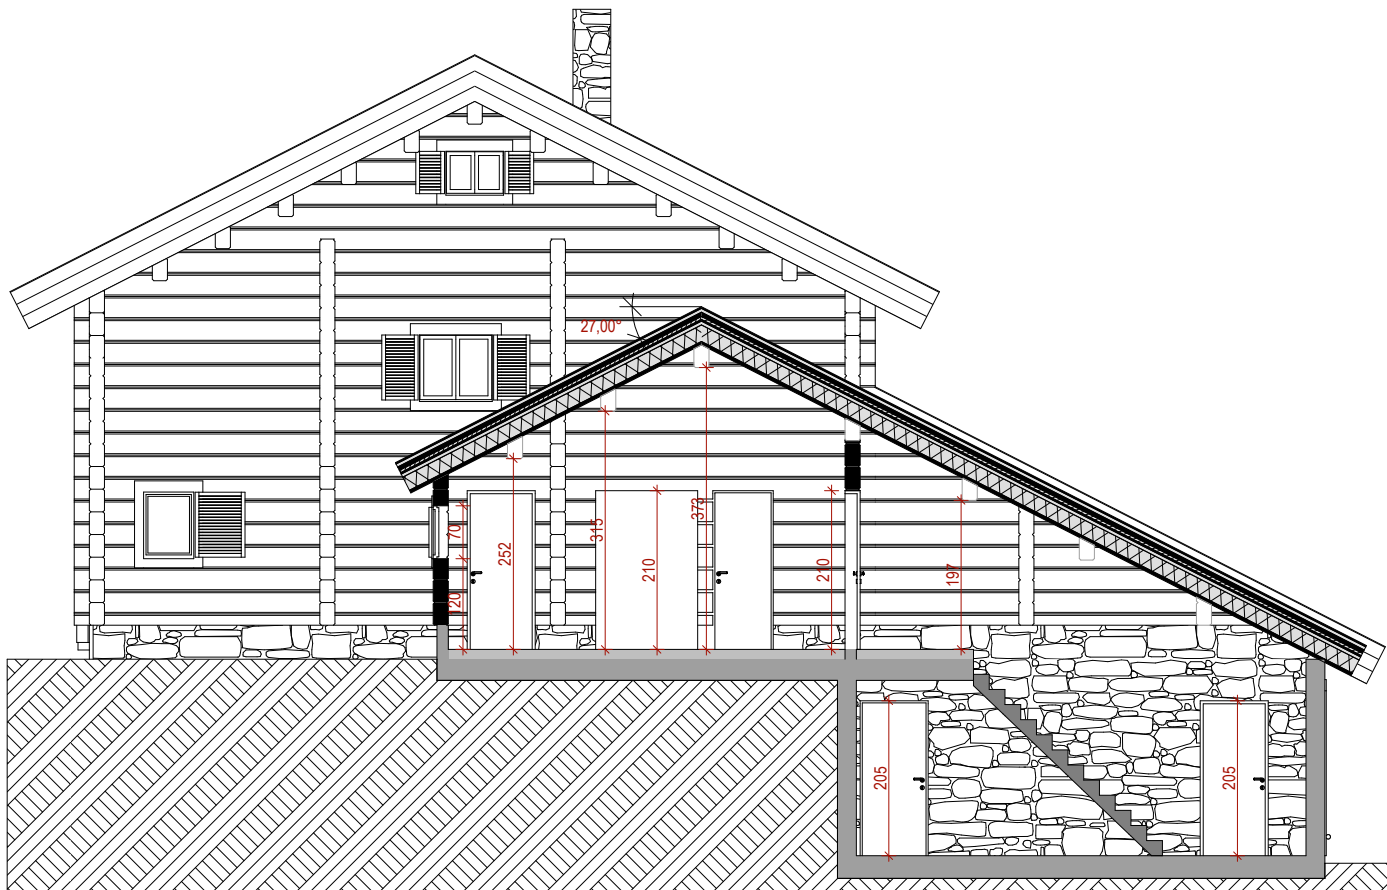


COUPE C-C

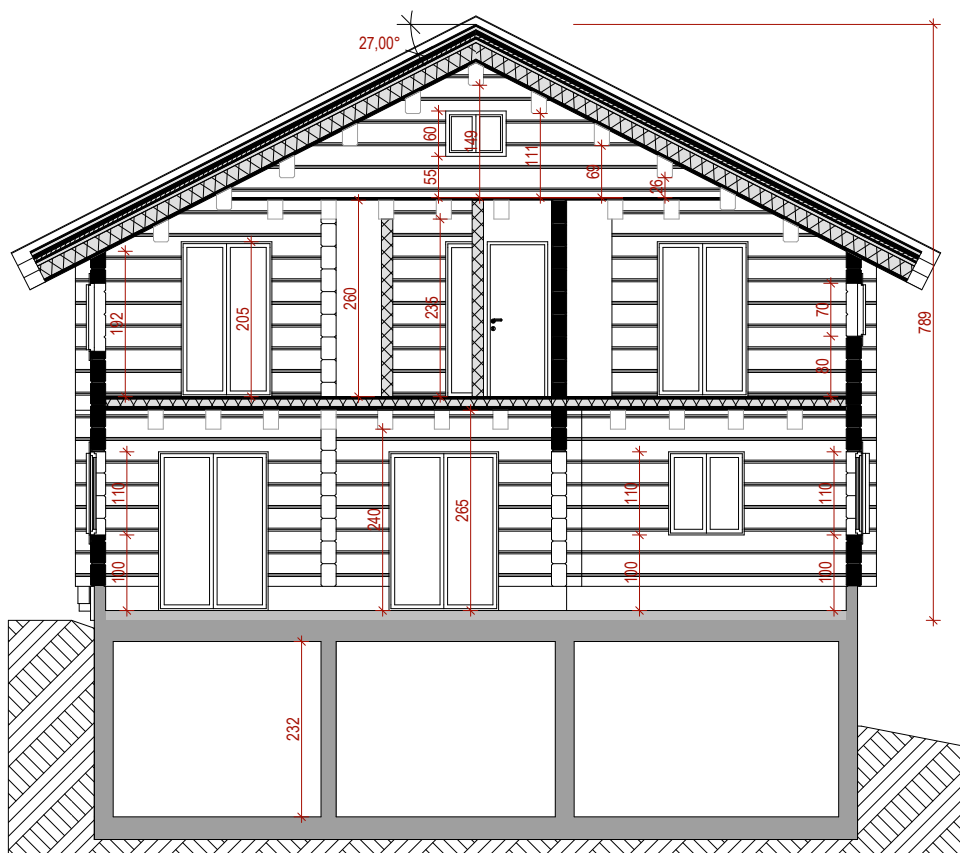

COUPE D-D



VERS 5	04.07.2013	changes in floor
VERS 4	03.07.2013	changes in windows, doors, structure
VERS 3	25.01.2013	changes in house size, basement, rooms, windows, doors
VERS 2	03.01.2013	changes in structure
VERS 1	21.12.2012	first drawings based on client drawings
producer		project
MAJAND OÜ		CHARLES
SECTIONS		scale
		1:100/A4
		version
		5
drawings made by		page
AT HOME OÜ		6/14
Evelyn Salvador, www.at-home.ee		date
		04/07/2013

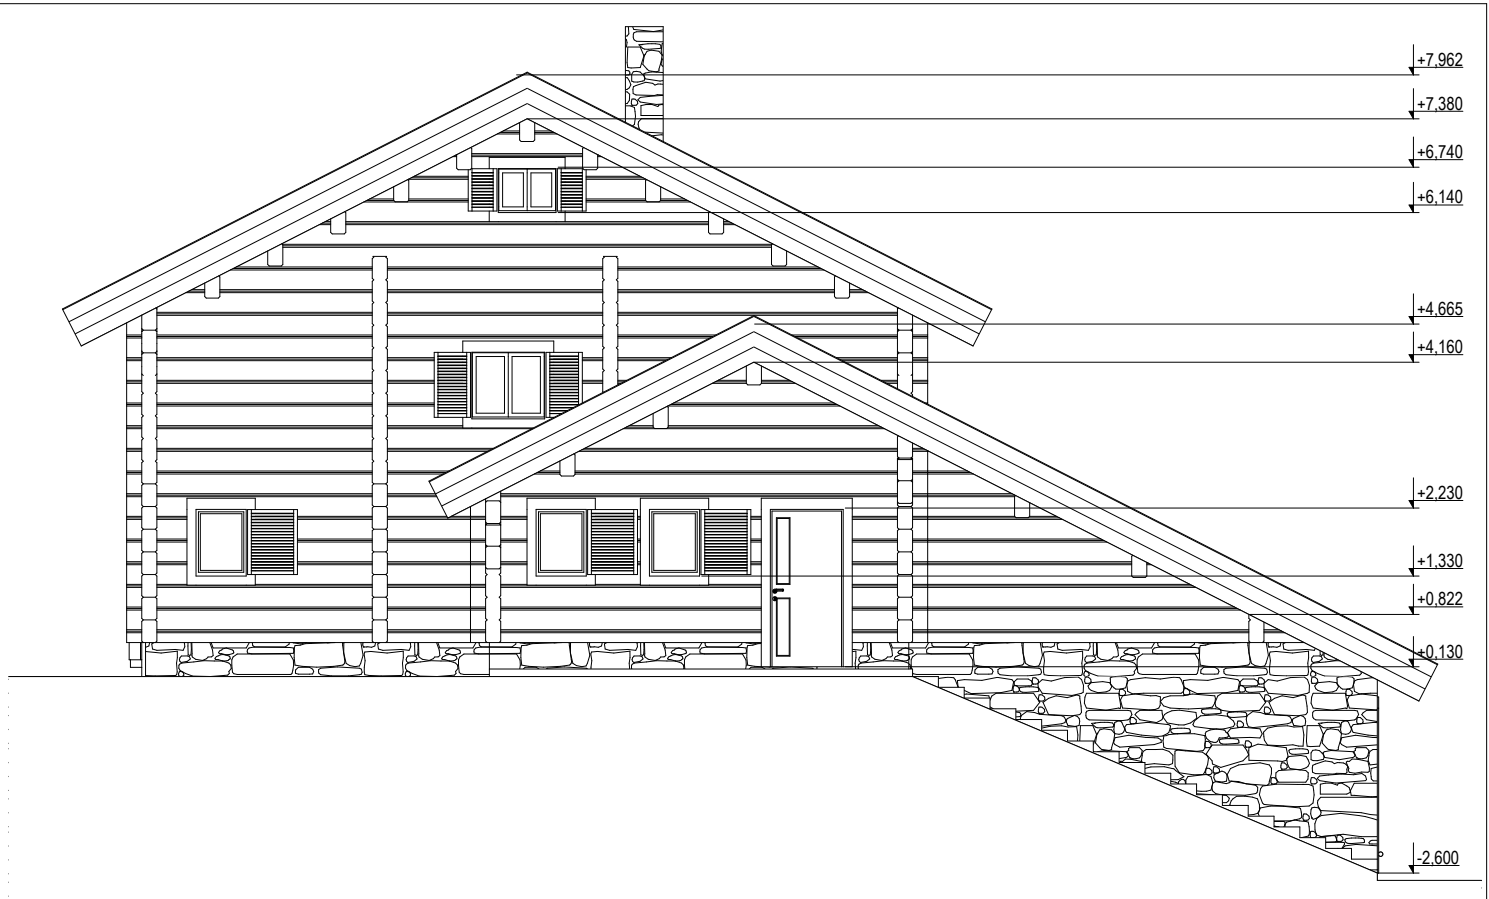


VERS 5	04.07.2013	changes in floor
VERS 4	03.07.2013	changes in windows, doors, structure
VERS 3	25.01.2013	changes in house size, basement, rooms, windows, doors
VERS 2	03.01.2013	changes in structure
VERS 1	21.12.2012	first drawings based on client drawings
producer	project	
MAJAND OÜ		CHARLES
ELEVATIONS	scale	version
	1:100/A4	5
drawings made by	page	date
AT HOME OÜ Evelyn Salvador, www.at-home.ee	7/14	04/07/2013





VERS 5	04.07.2013	changes in floor
VERS 4	03.07.2013	changes in windows, doors, structure
VERS 3	25.01.2013	changes in house size, basement, rooms, windows, doors
VERS 2	03.01.2013	changes in structure
VERS 1	21.12.2012	first drawings based on client drawings
producer	project	
MAJAND OÜ		CHARLES
ELEVATIONS		scale 1:100/A4 version 5
drawings made by AT HOME OÜ Evelyn Salvador, www.at-home.ee		page 8/14 date 04/07/2013

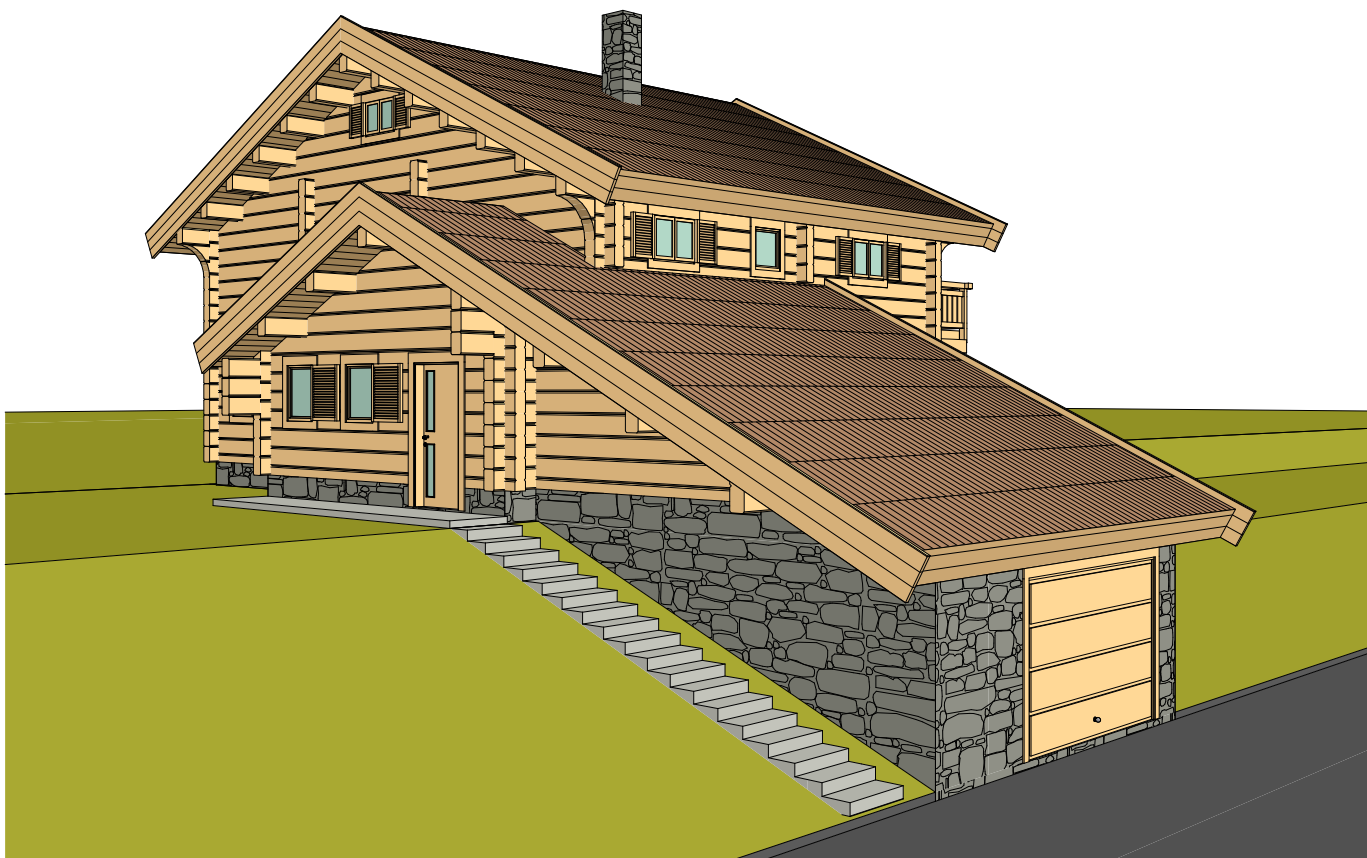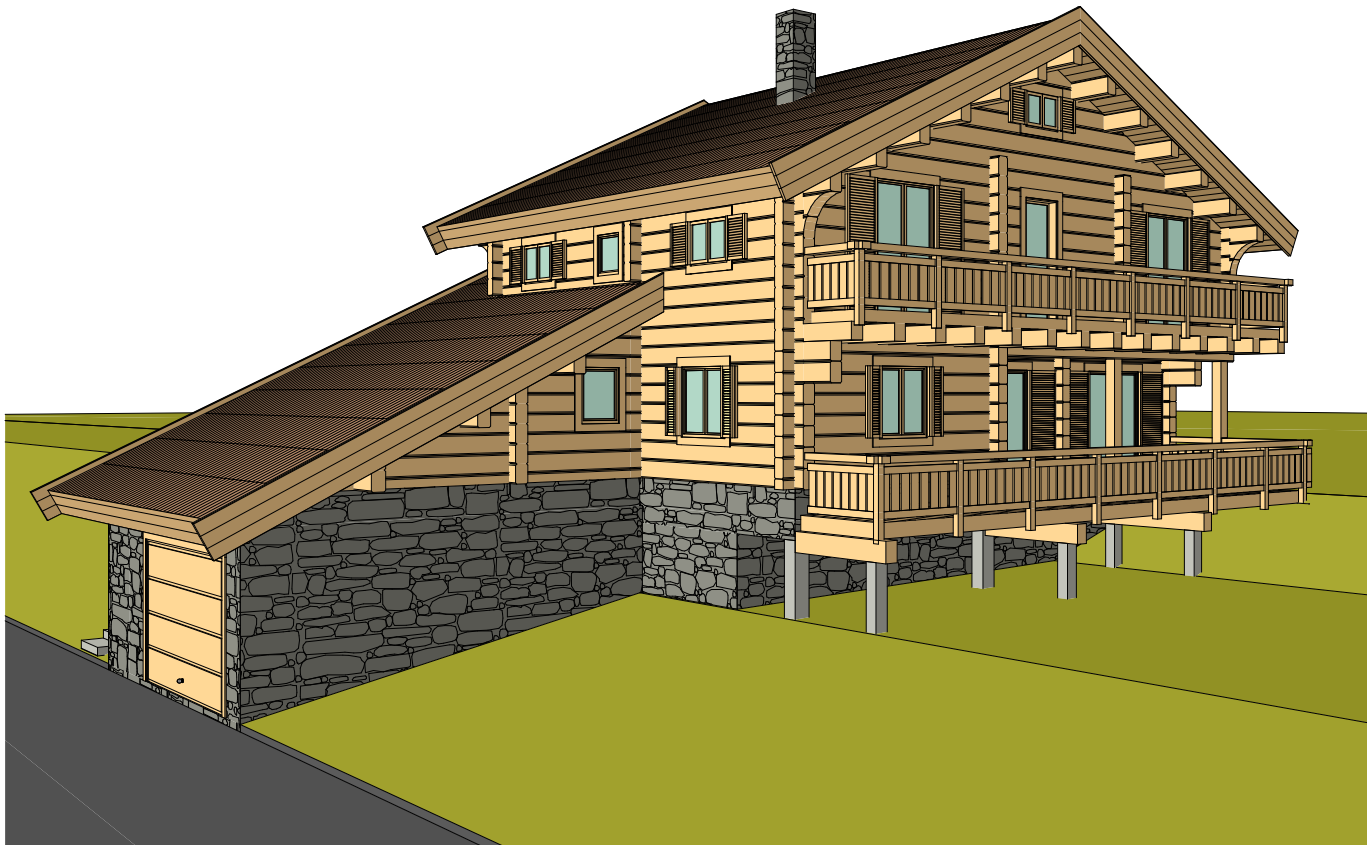


VERS 5	04.07.2013	changes in floor
VERS 4	03.07.2013	changes in windows, doors, structure
VERS 3	25.01.2013	changes in house size, basement, rooms, windows, doors
VERS 2	03.01.2013	changes in structure
VERS 1	21.12.2012	first drawings based on client drawings
producer	project	
MAJAND OÜ	CHARLES	
3D 1	scale	version
	1:100/A4	5
drawings made by	page	date
AT HOME OÜ Evelyn Salvador, www.at-home.ee	9/14	04/07/2013

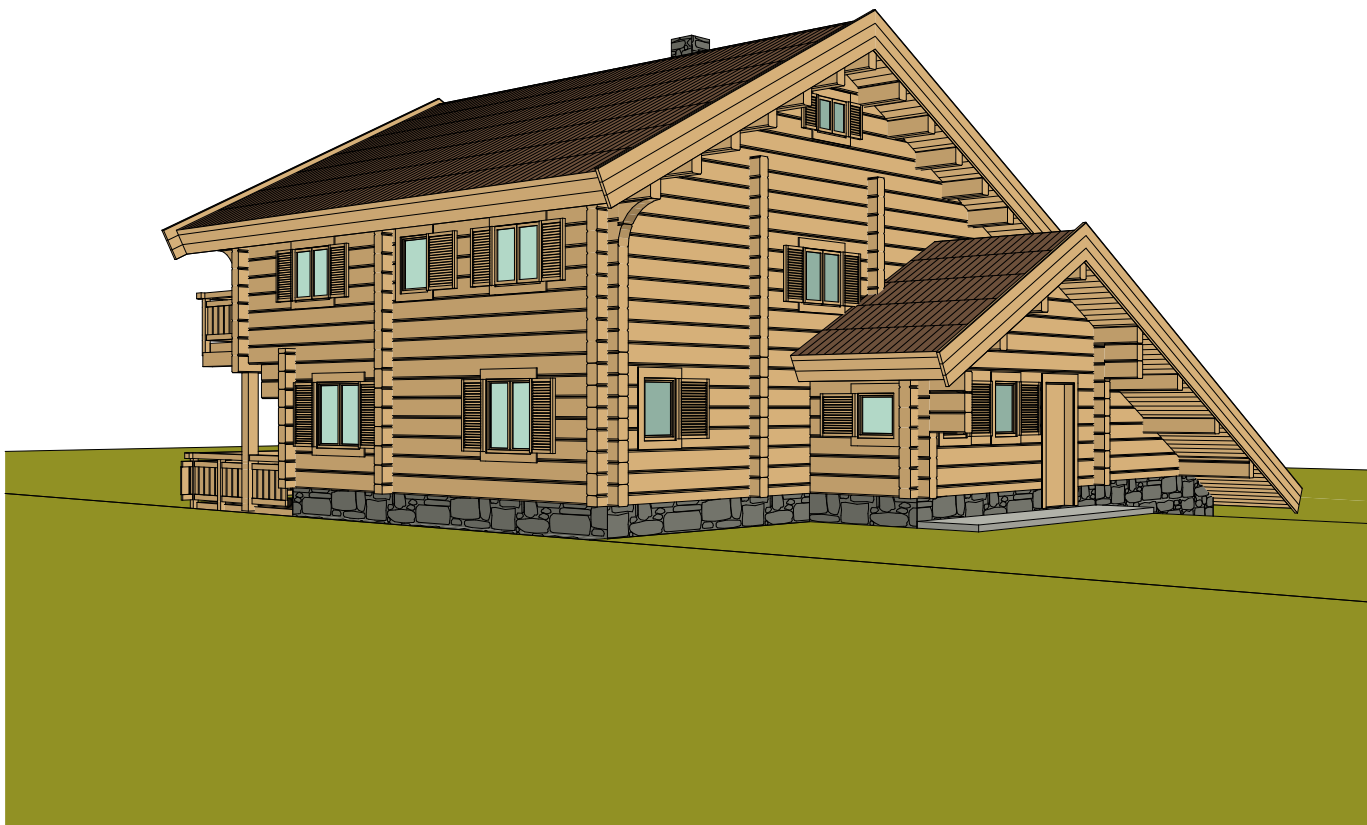


VERS 5	04.07.2013	changes in floor
VERS 4	03.07.2013	changes in windows, doors, structure
VERS 3	25.01.2013	changes in house size, basement, rooms, windows, doors
VERS 2	03.01.2013	changes in structure
VERS 1	21.12.2012	first drawings based on client drawings
producer	project	
MAJAND OÜ	CHARLES	
3D 2	scale	version
	1:100/A4	5
drawings made by	page	date
AT HOME OÜ Evelyn Salvador, www.at-home.ee	10/14	04/07/2013

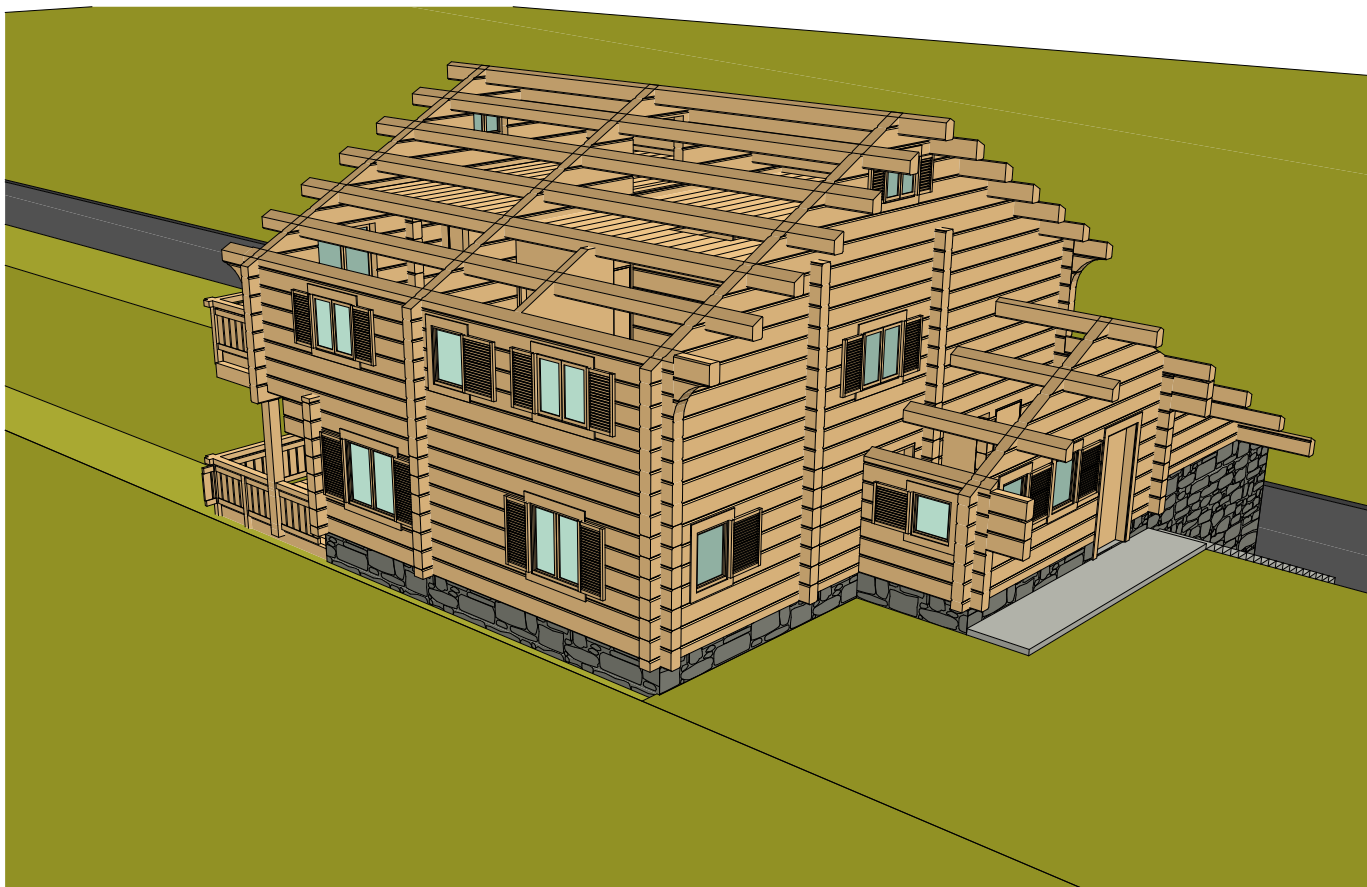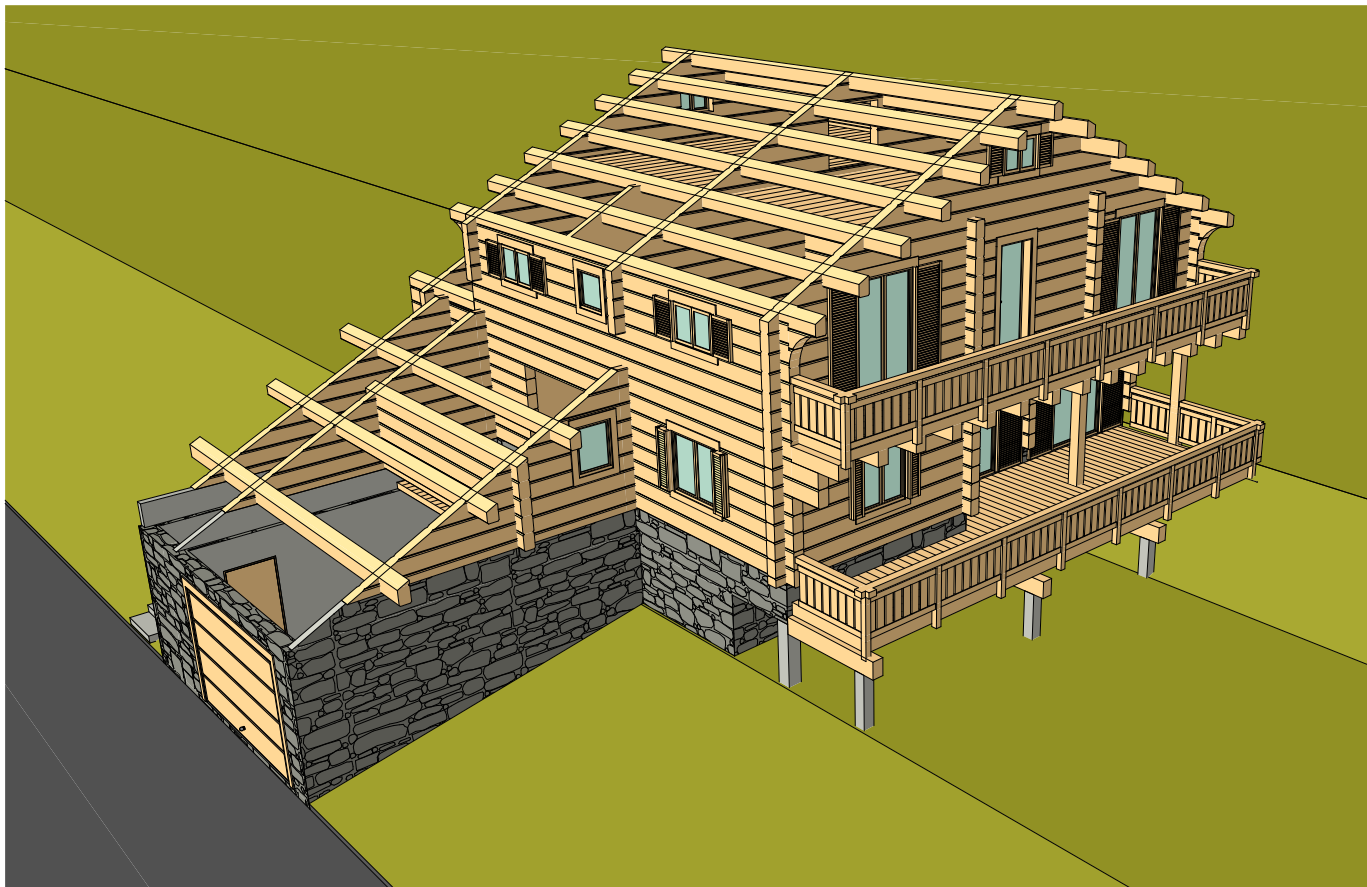

VERS 5 04.07.2013 changes in floor		
VERS 4 03.07.2013 changes in windows, doors, structure		
VERS 3 25.01.2013 changes in house size, basement, rooms, windows, doors		
VERS 2 03.01.2013 changes in structure		
VERS 1 21.12.2012 first drawings based on client drawings		
producer	project	
MAJAND OÜ	CHARLES	
3D 3	scale 1:100/A4	version 5
drawings made by AT HOME OÜ Evelyn Salvador, www.at-home.ee	page 11/14	date 04/07/2013

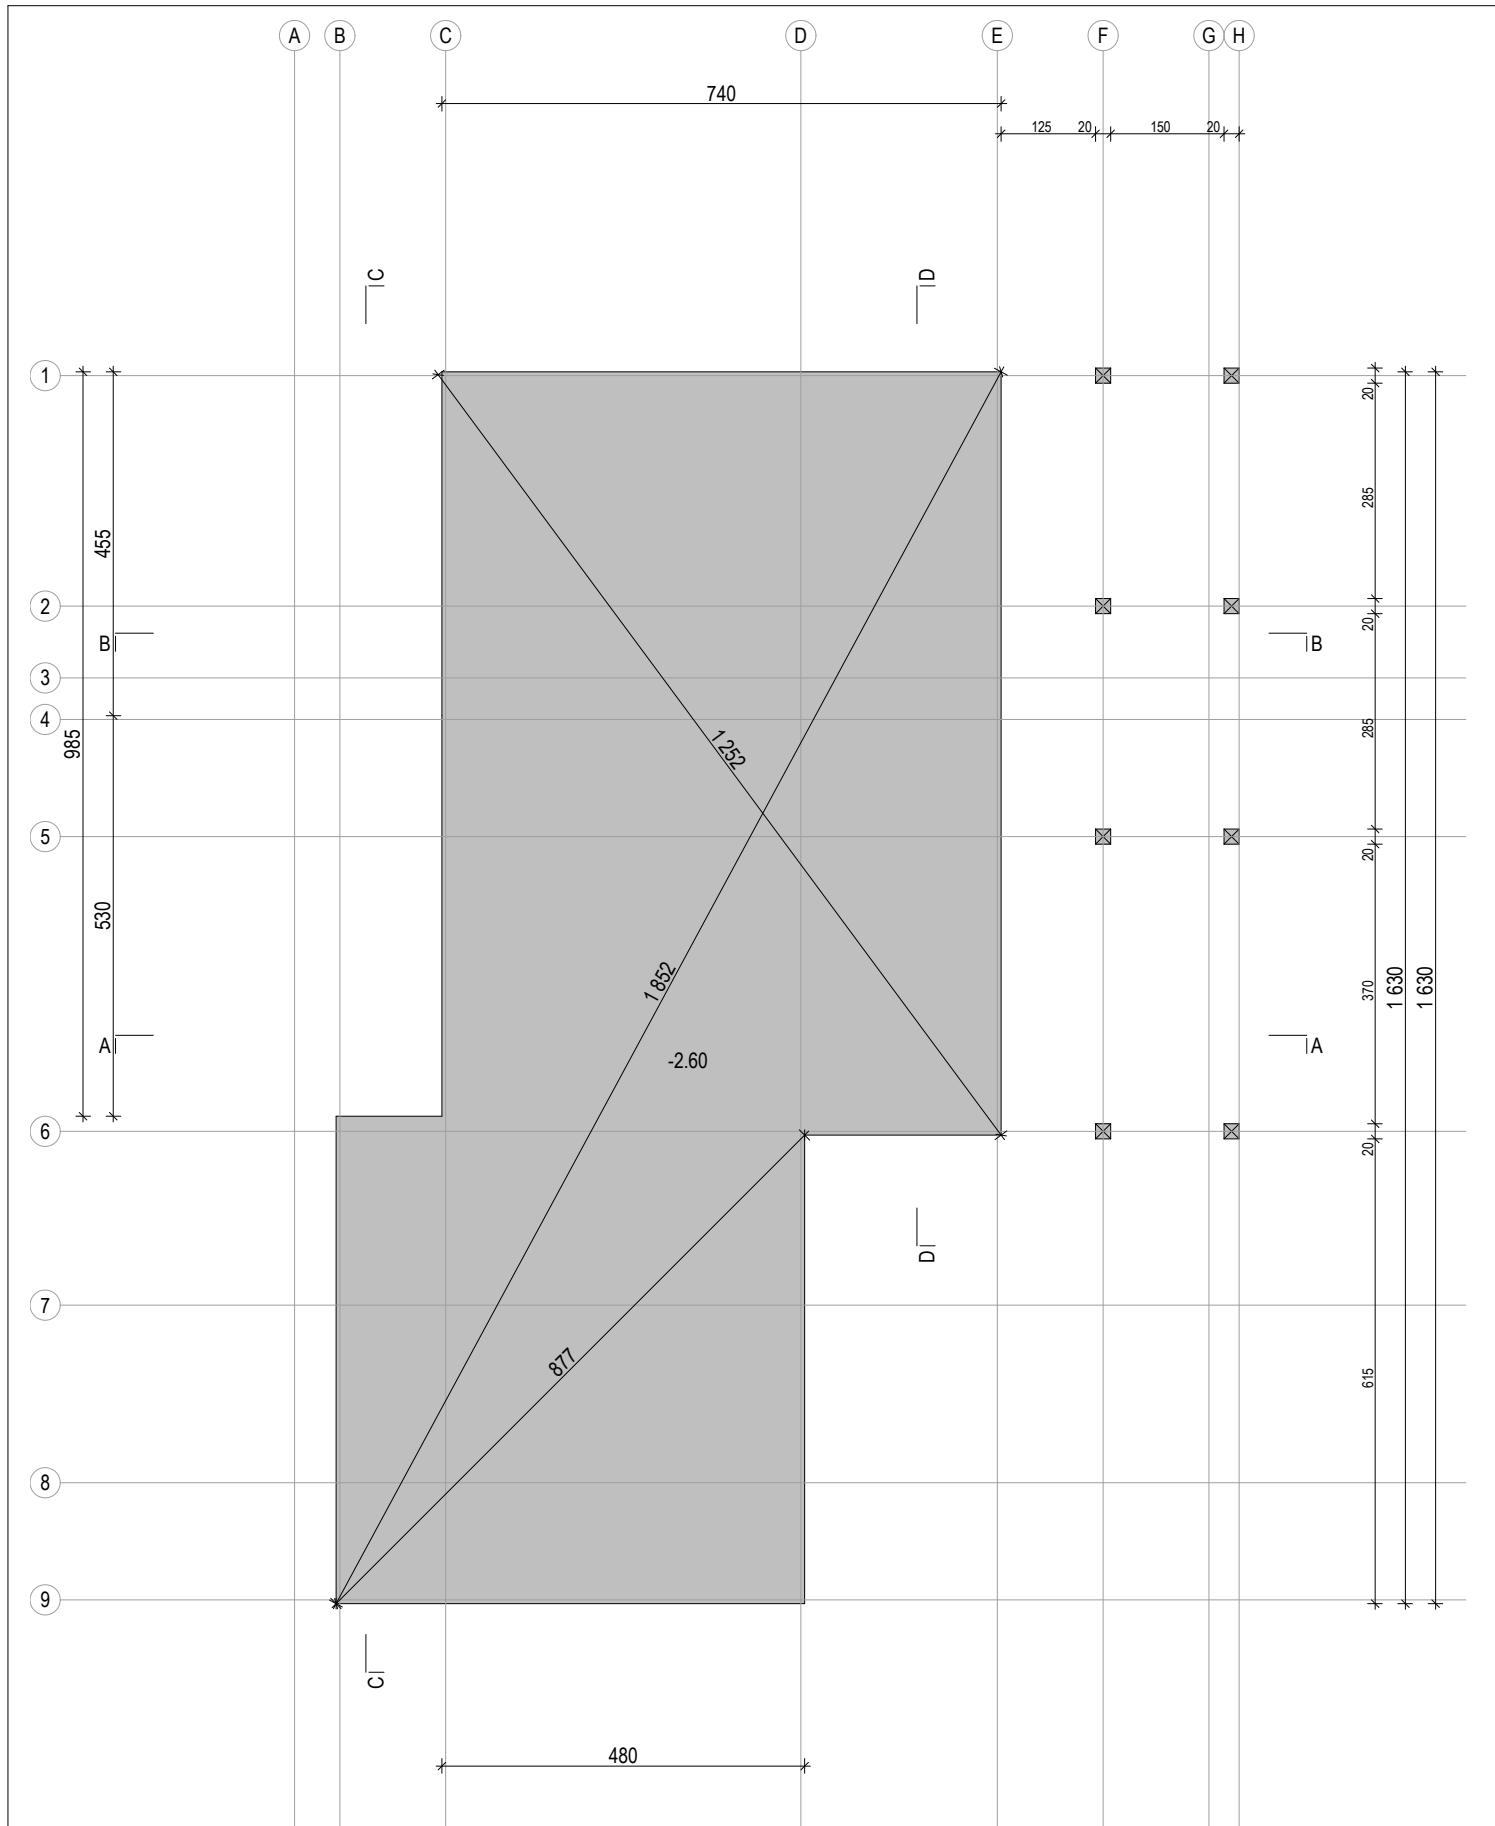

VERS 504.07.2013changes in floor		
VERS 403.07.2013changes in windows, doors, structure		
VERS 325.01.2013changes in house size, basement, rooms, windows, doors		
VERS 203.01.2013changes in structure		
VERS 121.12.2012first drawings based on client drawings		
producerMAJAND OÜ		projectCHARLES
FOUNDATION	scale1:100/A4	version5
drawings made byAT HOME OÜ Evelyn Salvador, www.at-home.ee	page12/14	date04/07/2013

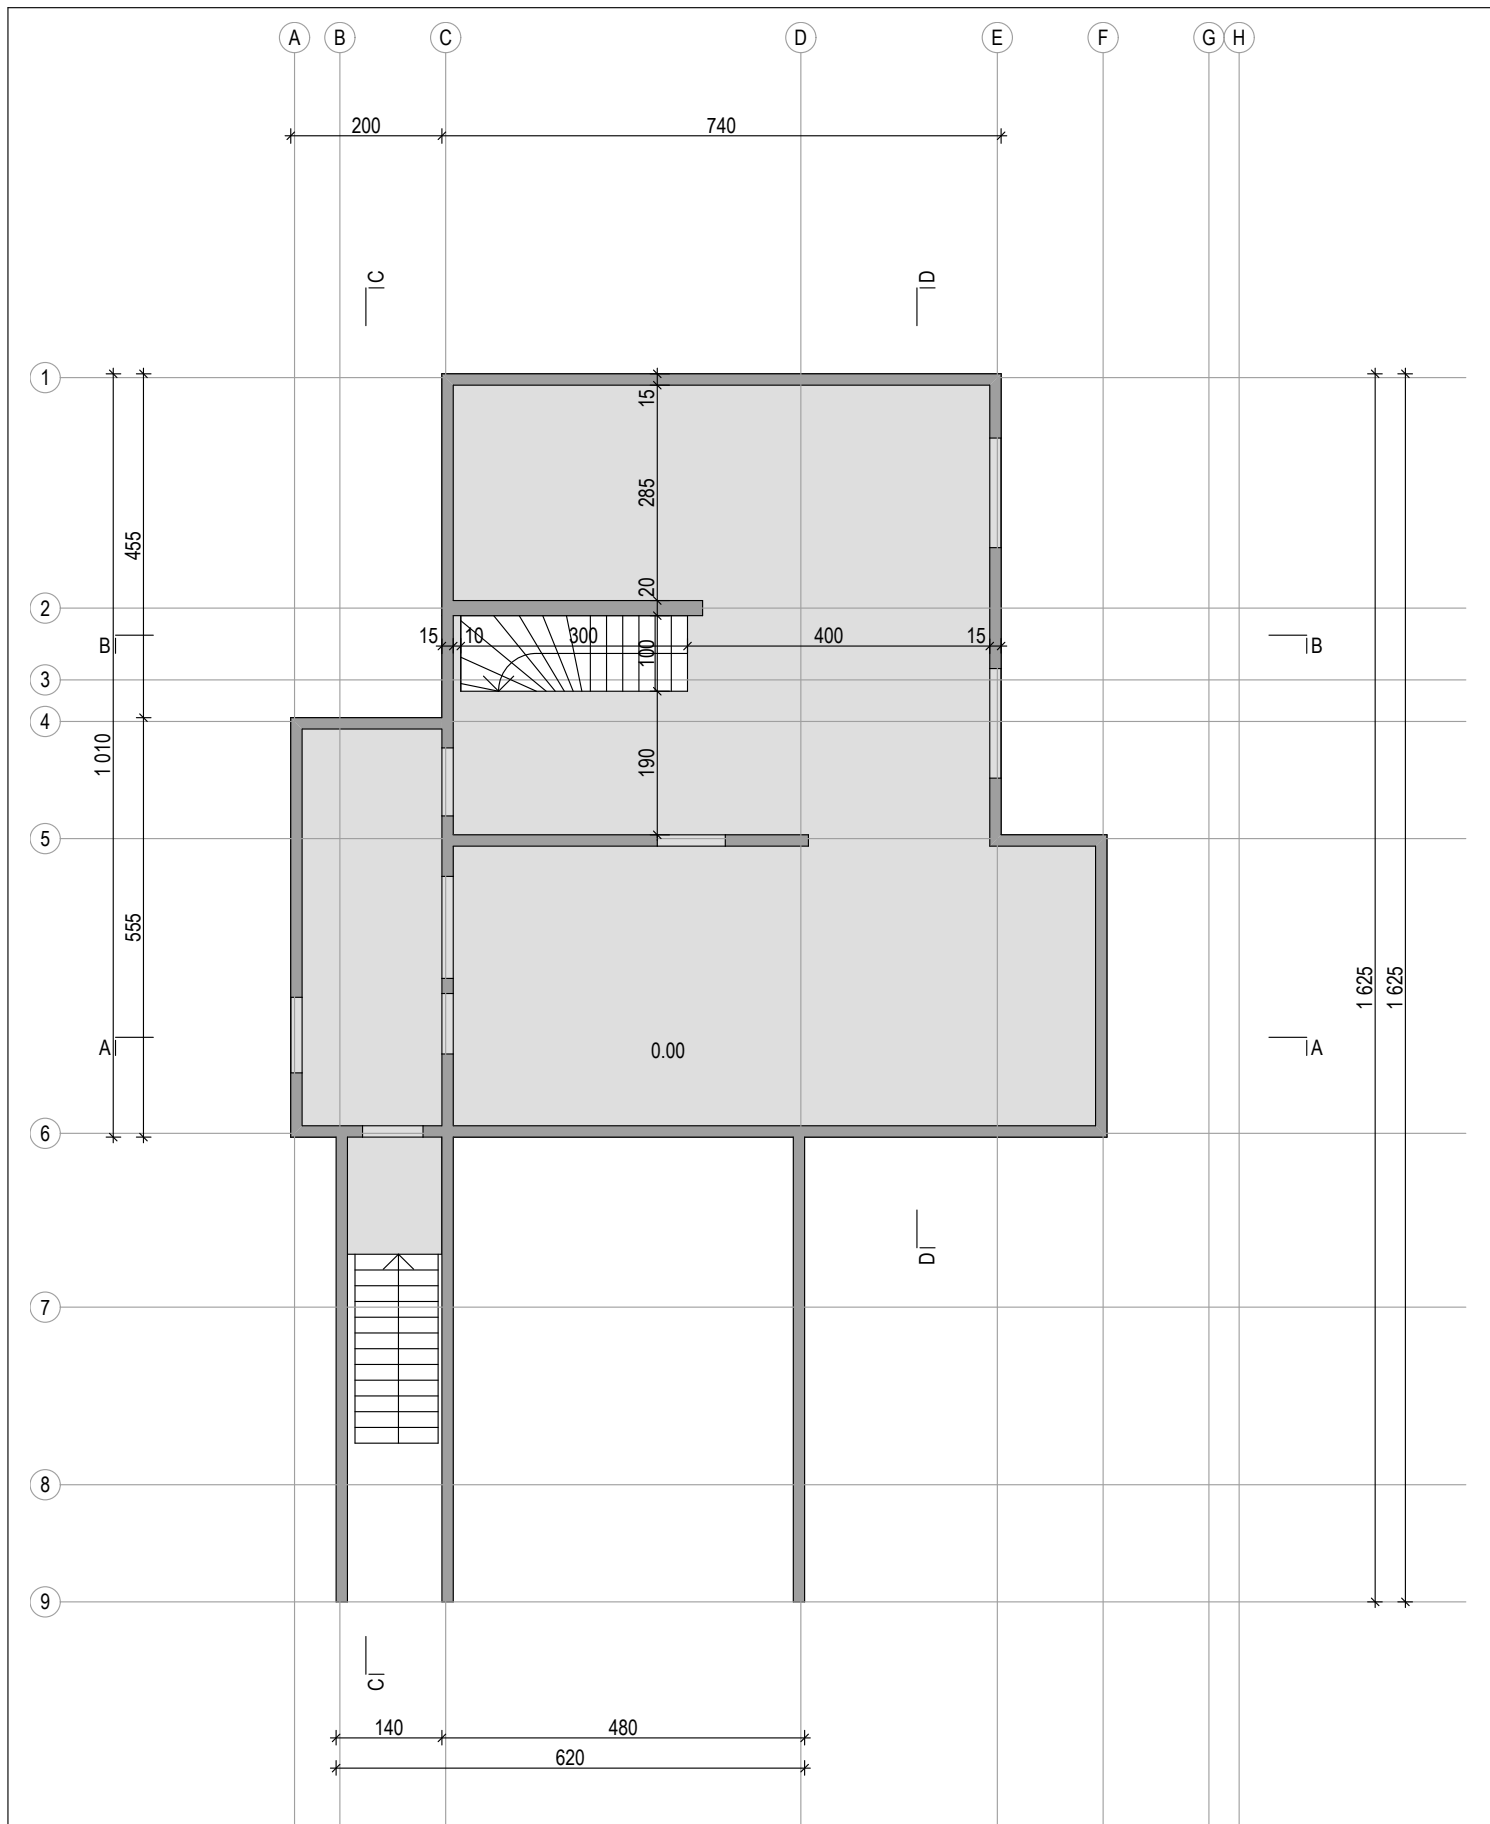

VERS 5		04.07.2013	changes in floor		
VERS 4		03.07.2013	changes in windows, doors, structure		
VERS 3		25.01.2013	changes in house size, basement, rooms, windows, doors		
VERS 2		03.01.2013	changes in structure		
VERS 1		21.12.2012	first drawings based on client drawings		
producer		project			
MAJAND OÜ		CHARLES			
SLAB PLAN		scale	1:100/A4	version	5
drawings made by		page		date	
AT HOME OÜ		13/14		04/07/2013	
Evelyn Salvador, www.at-home.ee					

Volumes				
Layer	Thickness	Net Surface (m2)	Brut surface (m2)	Volume (m3)
Karkasseinad	15	72,83	82,91	---
Katus	---	220,80	---	---
Palkseinad.Horistonaalne	20	144,92	172,41	---
Palkseinad.Vertikaalne	20	168,00	196,19	---
Pärlinid	20	34,72	34,72	---
Postid	---	0,00	---	1,30
Talad	20	47,14	47,87	---

VERS 5	04.07.2013	changes in floor
VERS 4	03.07.2013	changes in windows, doors, structure
VERS 3	25.01.2013	changes in house size, basement, rooms, windows, doors
VERS 2	03.01.2013	changes in structure
VERS 1	21.12.2012	first drawings based on client drawings
producer	project	
MAJAND OÜ		CHARLES
VOLUMES	scale	version
	1:100/A4	5
drawings made by	page	date
AT HOME OÜ Evelyn Salvador, www.at-home.ee	14/14	04/07/2013