




VERS 4	22.05.2012	changes in windows, doors
VERS 3	21.05.2012	changes in house size, rooms
VERS 2	15.05.2012	changes in roof, house size, rooms
VERS 1	01.05.2012	first drawings based on client drawings
producer	project	
MAJAND OÜ		NYKÄNEN
GROUND FLOOR		scale 1:100/A3
drawings made by AT HOME OÜ Evelyn Salvador, www.at-home.ee		version 4
page 1/8		date 22/05/2012

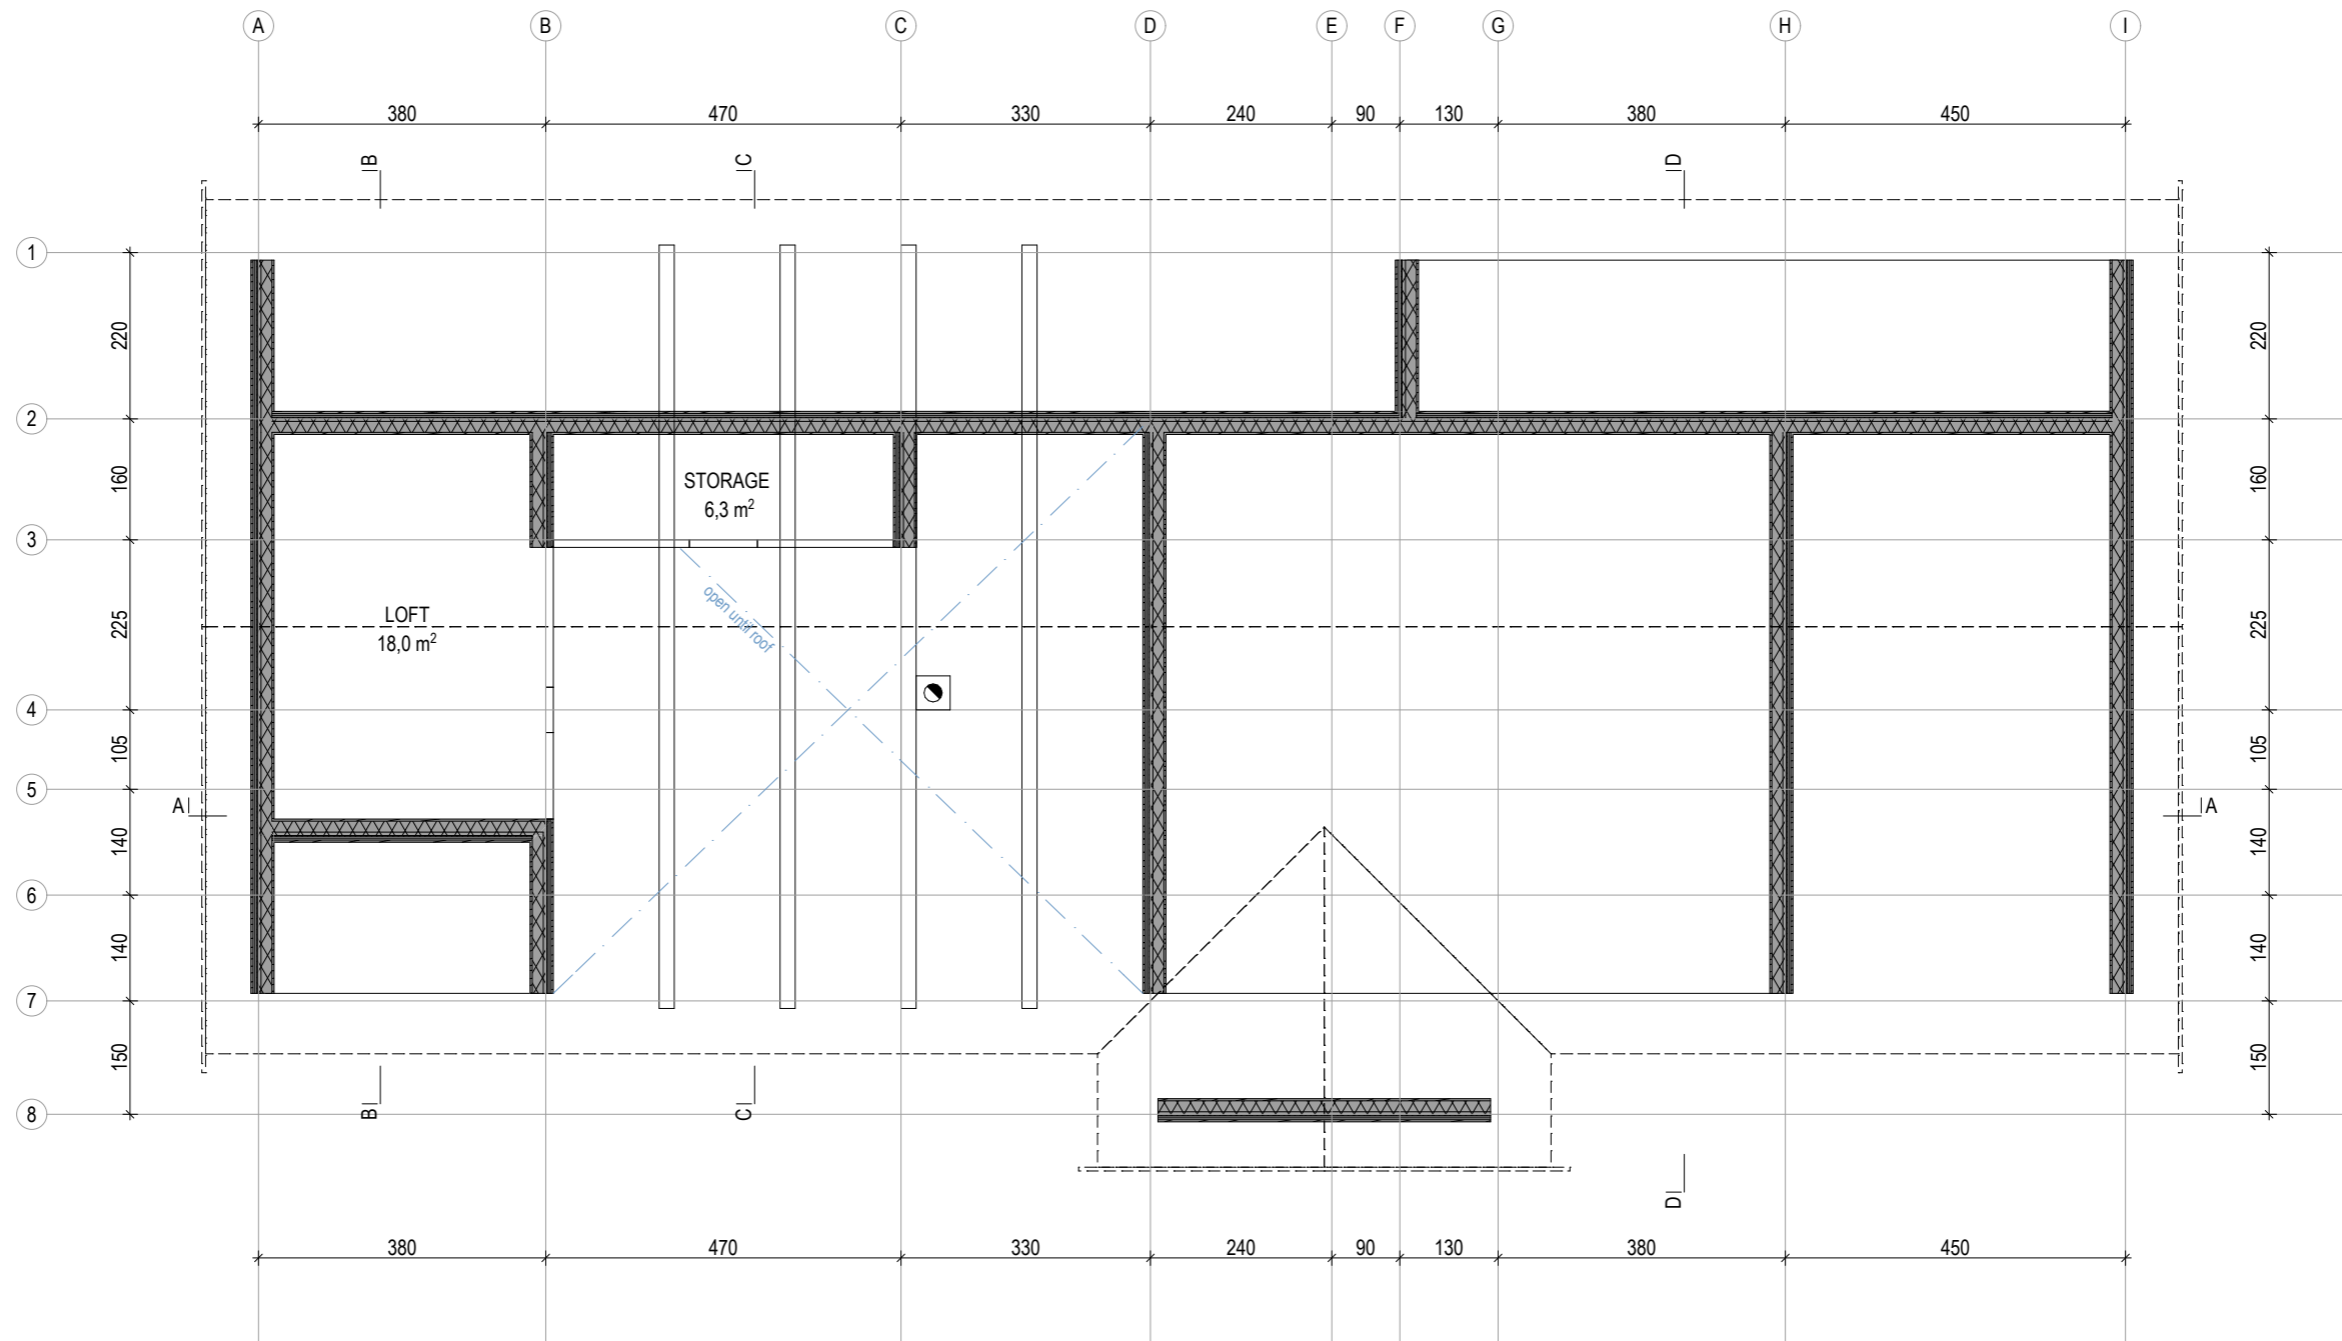


VERS 4	22.05.2012	changes in windows, doors
VERS 3	21.05.2012	changes in house size, rooms
VERS 2	15.05.2012	changes in roof, house size, rooms
VERS 1	01.05.2012	first drawings based on client drawings
producer	project	
MAJAND OÜ		NYKÄNEN
FIRST FLOOR	scale	version
	1:100/A3	4
drawings made by	page	date
AT HOME OÜ Evelyn Salvador, www.at-home.ee	2/8	22/05/2012

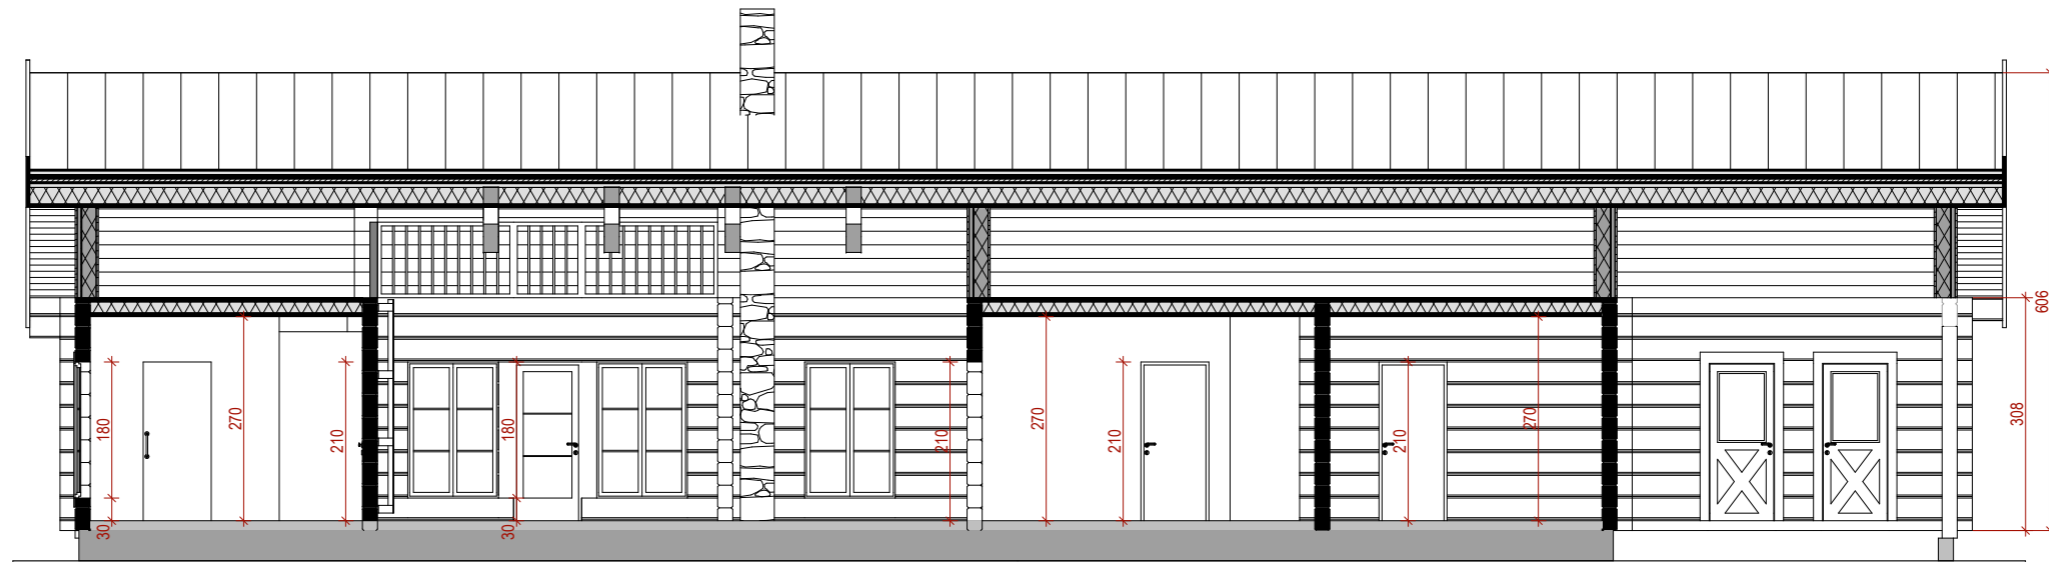


SECTION A-A

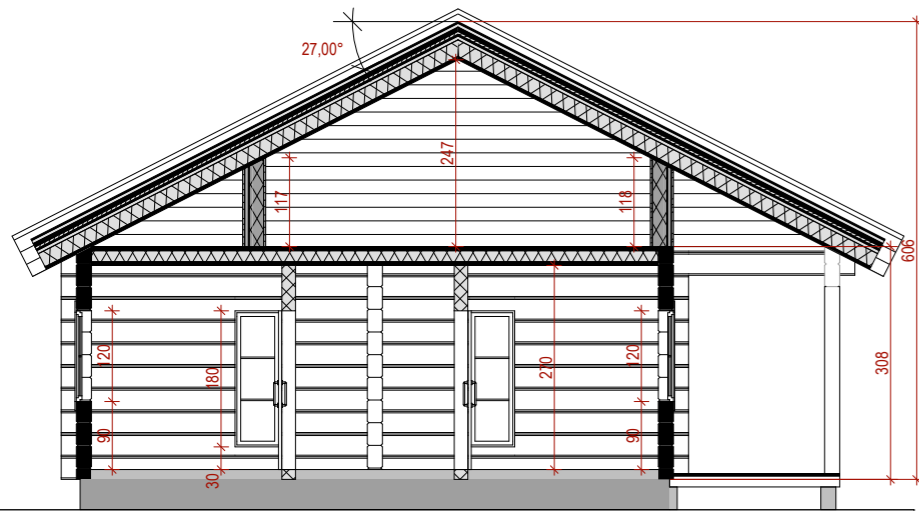

SECTION B-B


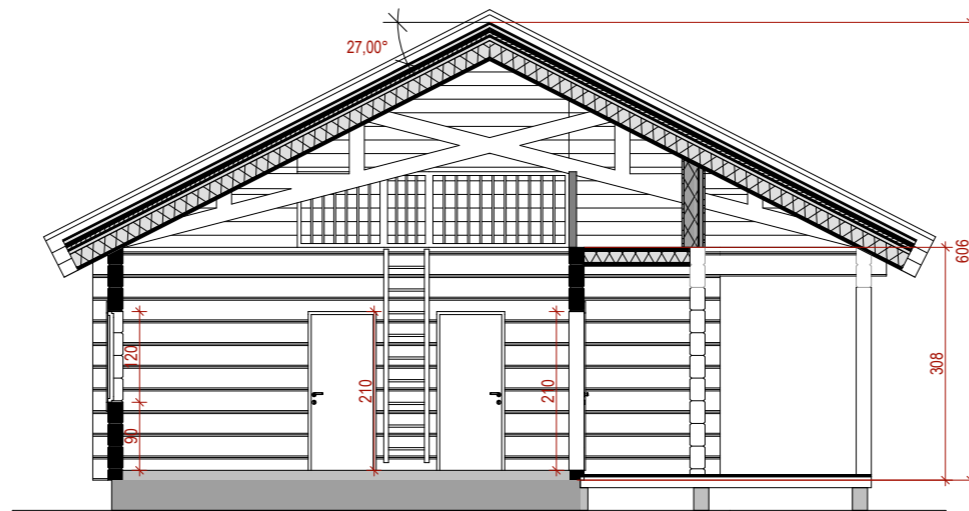


SECTION C-C


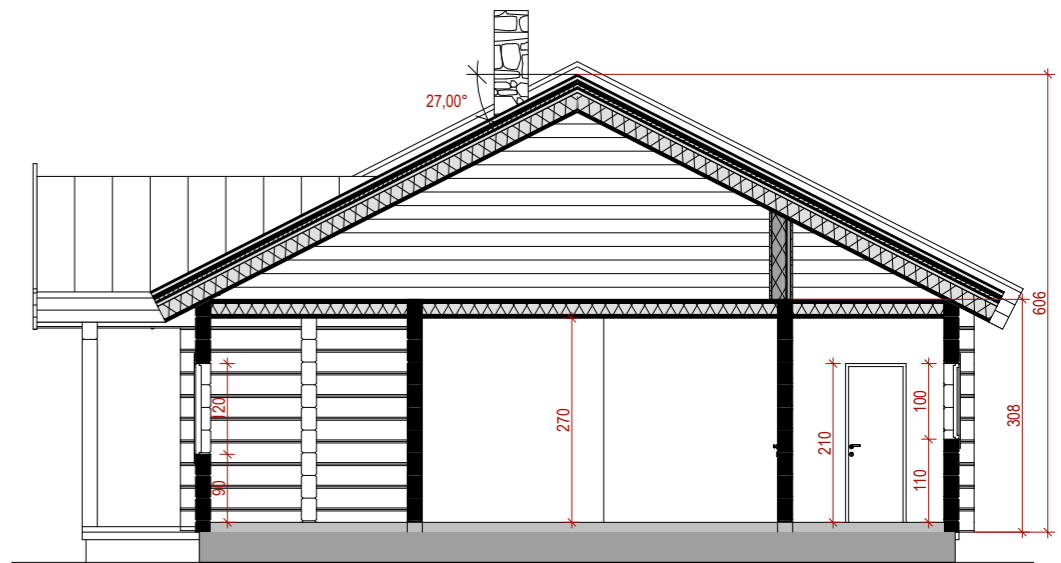


SECTION D-D



VERS 4	22.05.2012	changes in windows, doors
VERS 3	21.05.2012	changes in house size, rooms
VERS 2	15.05.2012	changes in roof, house size, rooms
VERS 1	01.05.2012	first drawings based on client drawings
producer	project	
MAJAND OÜ		NYKÄNEN
SECTIONS	scale	version
drawings made by	1:100/A3	4
AT HOME OÜ Evelyn Salvador, www.at-home.ee	page	date
	3/8	22/05/2012

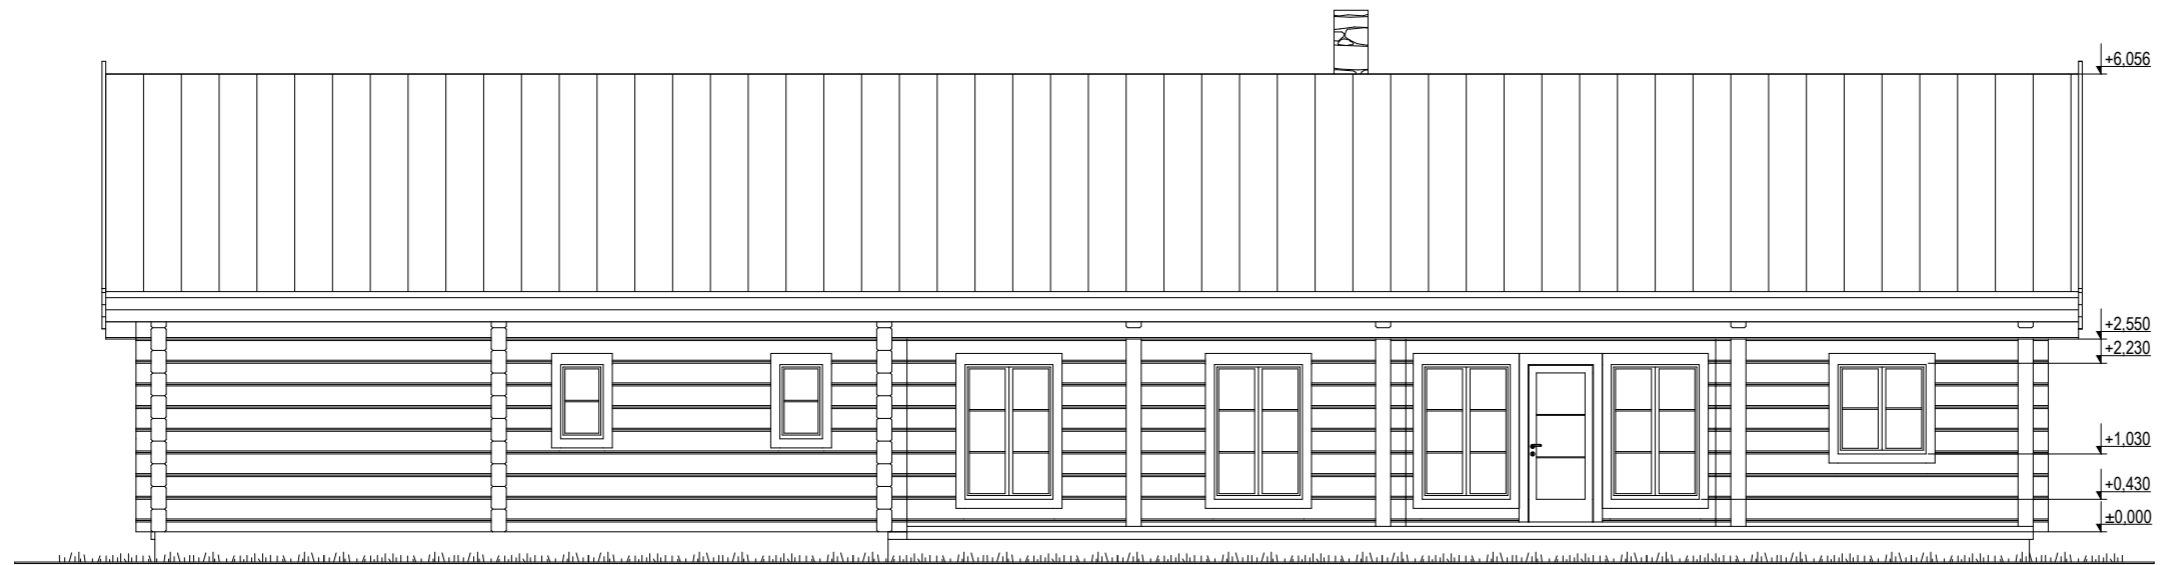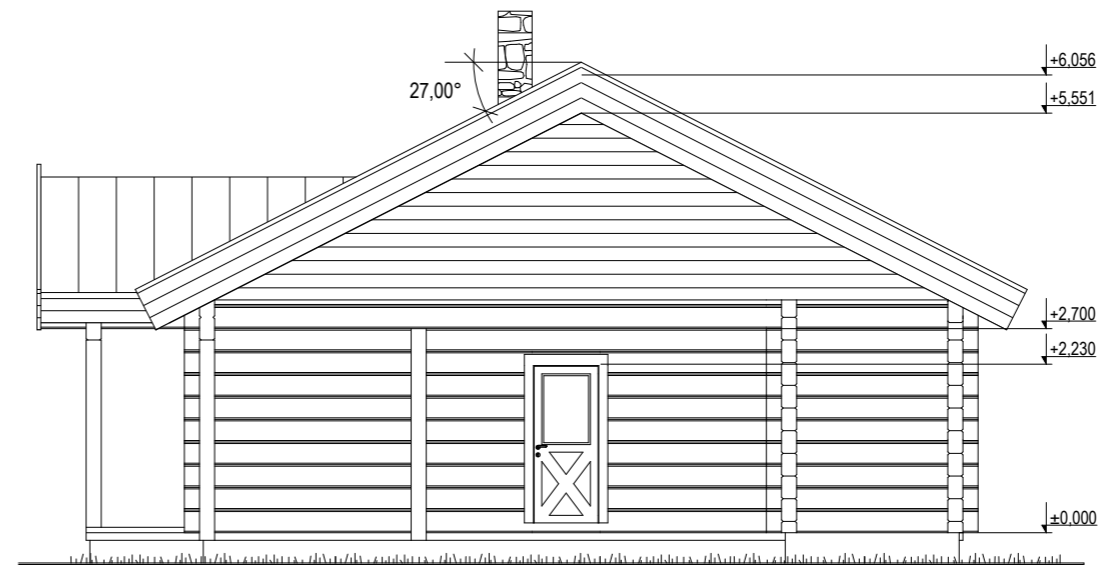



VERS 4	22.05.2012	changes in windows, doors
VERS 3	21.05.2012	changes in house size, rooms
VERS 2	15.05.2012	changes in roof, house size, rooms
VERS 1	01.05.2012	first drawings based on client drawings
producer	project	
MAJAND OÜ		NYKÄNEN
ELEVATIONS	scale	version
drawings made by	1:100/A3	4
AT HOME OÜ Evelyn Salvador, www.at-home.ee	page	date
	4/8	22/05/2012

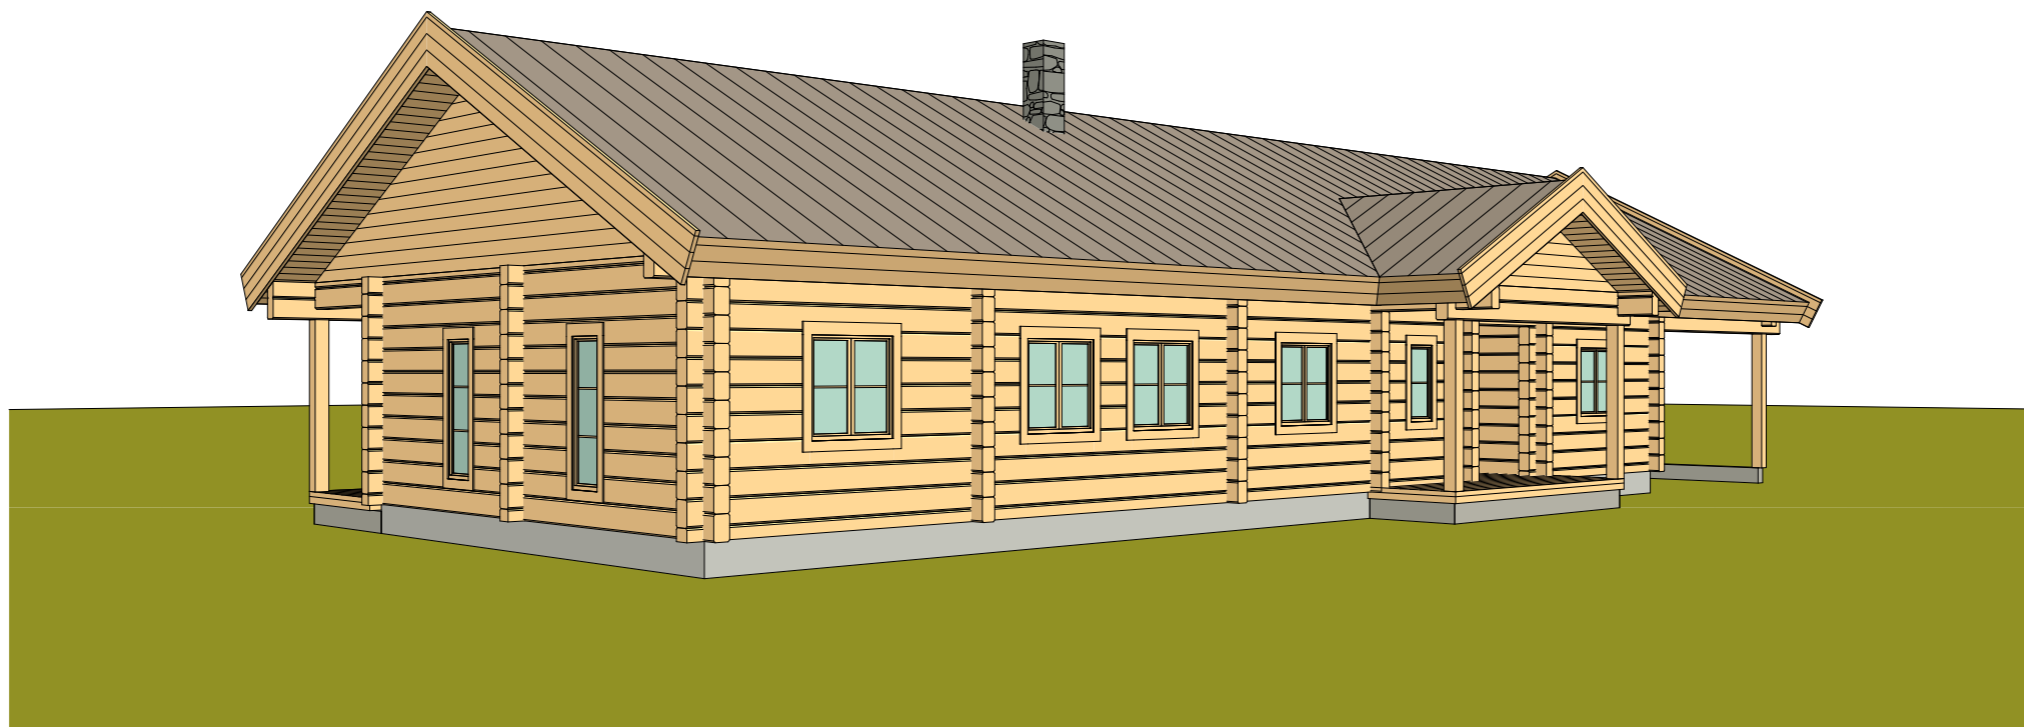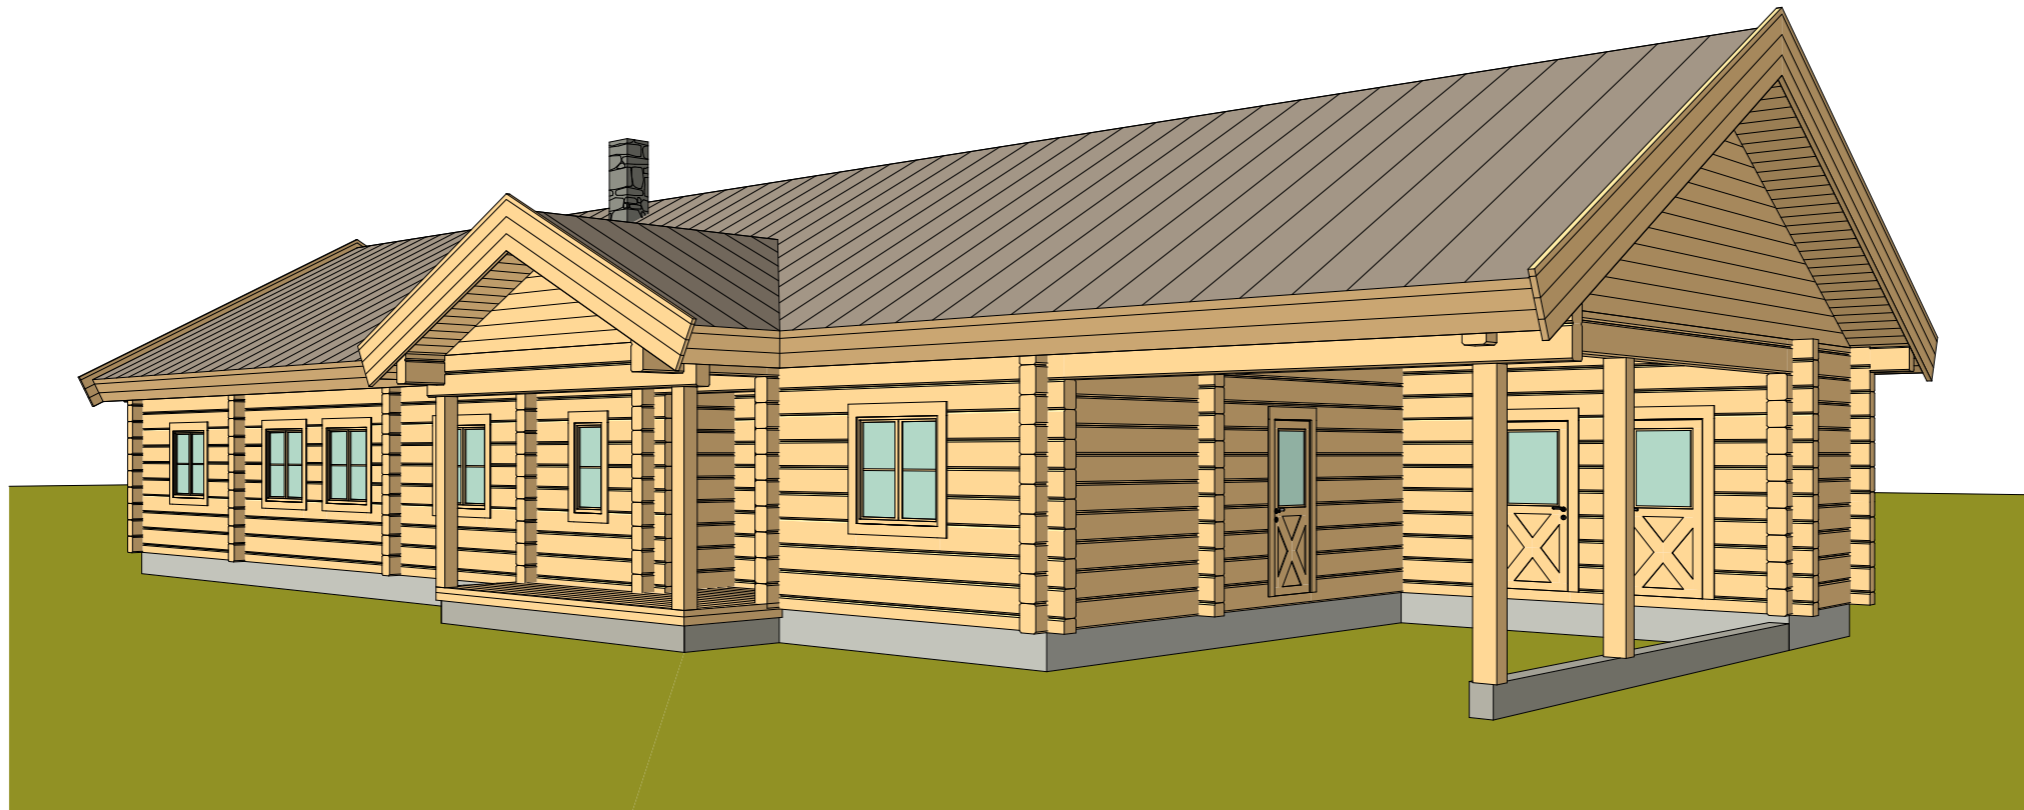


VERS 4	22.05.2012	changes in windows, doors
VERS 3	21.05.2012	changes in house size, rooms
VERS 2	15.05.2012	changes in roof, house size, rooms
VERS 1	01.05.2012	first drawings based on client drawings
producer	project	
MAJAND OÜ	NYKÄNEN	
3D 1	scale	version
	1:100/A3	4
drawings made by	page	date
AT HOME OÜ Evelyn Salvador, www.at-home.ee	5/8	22/05/2012

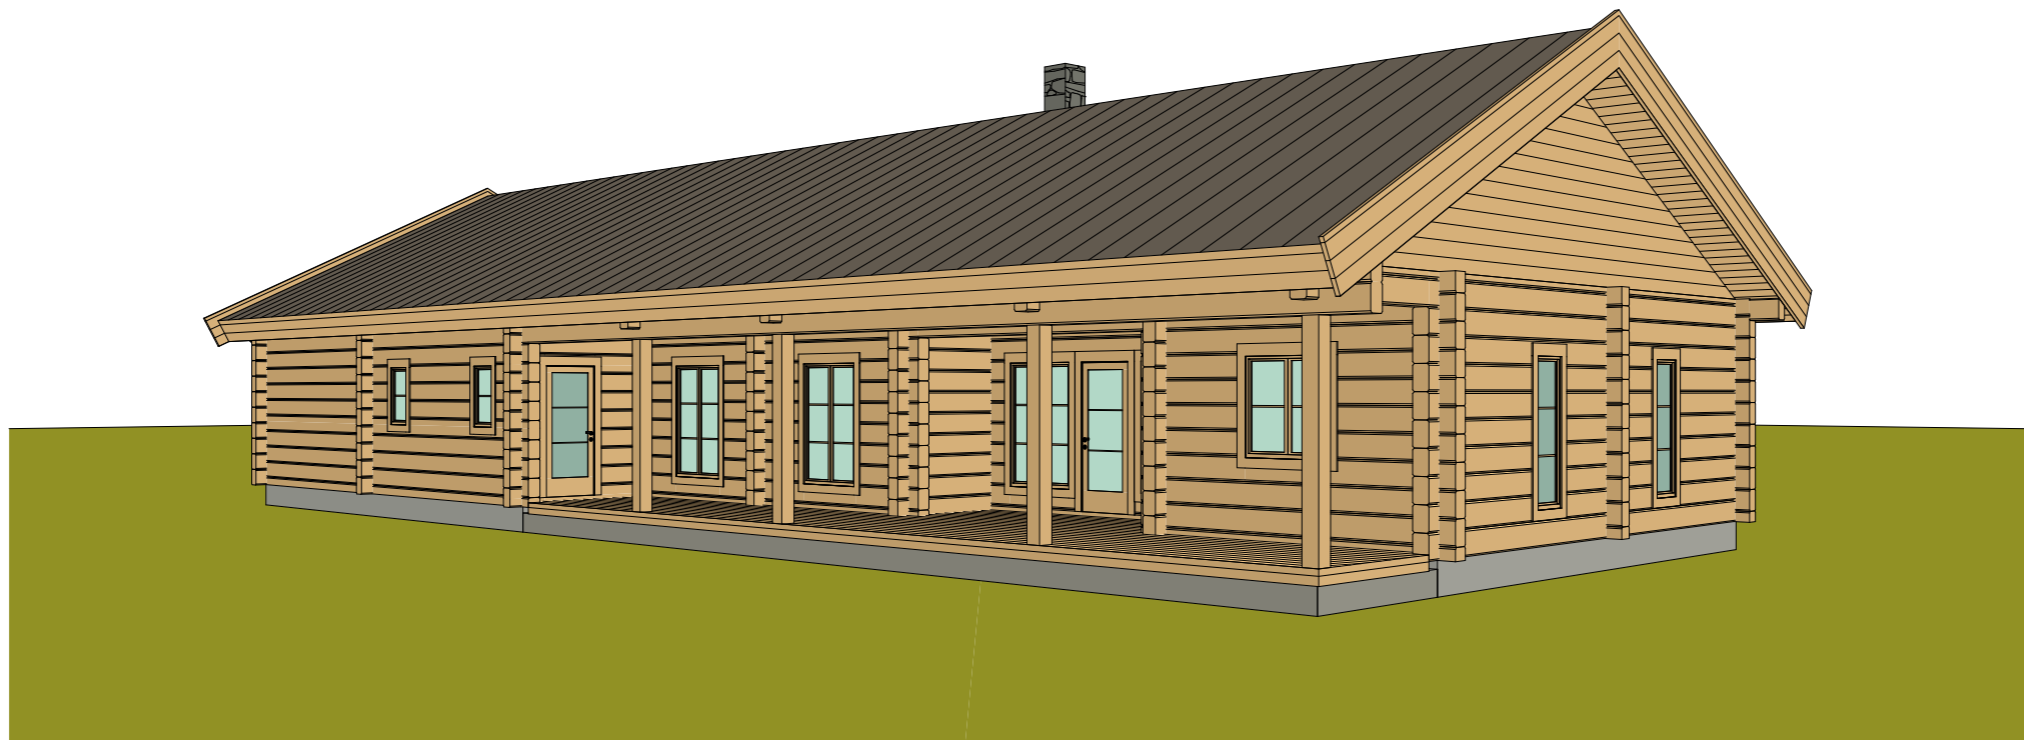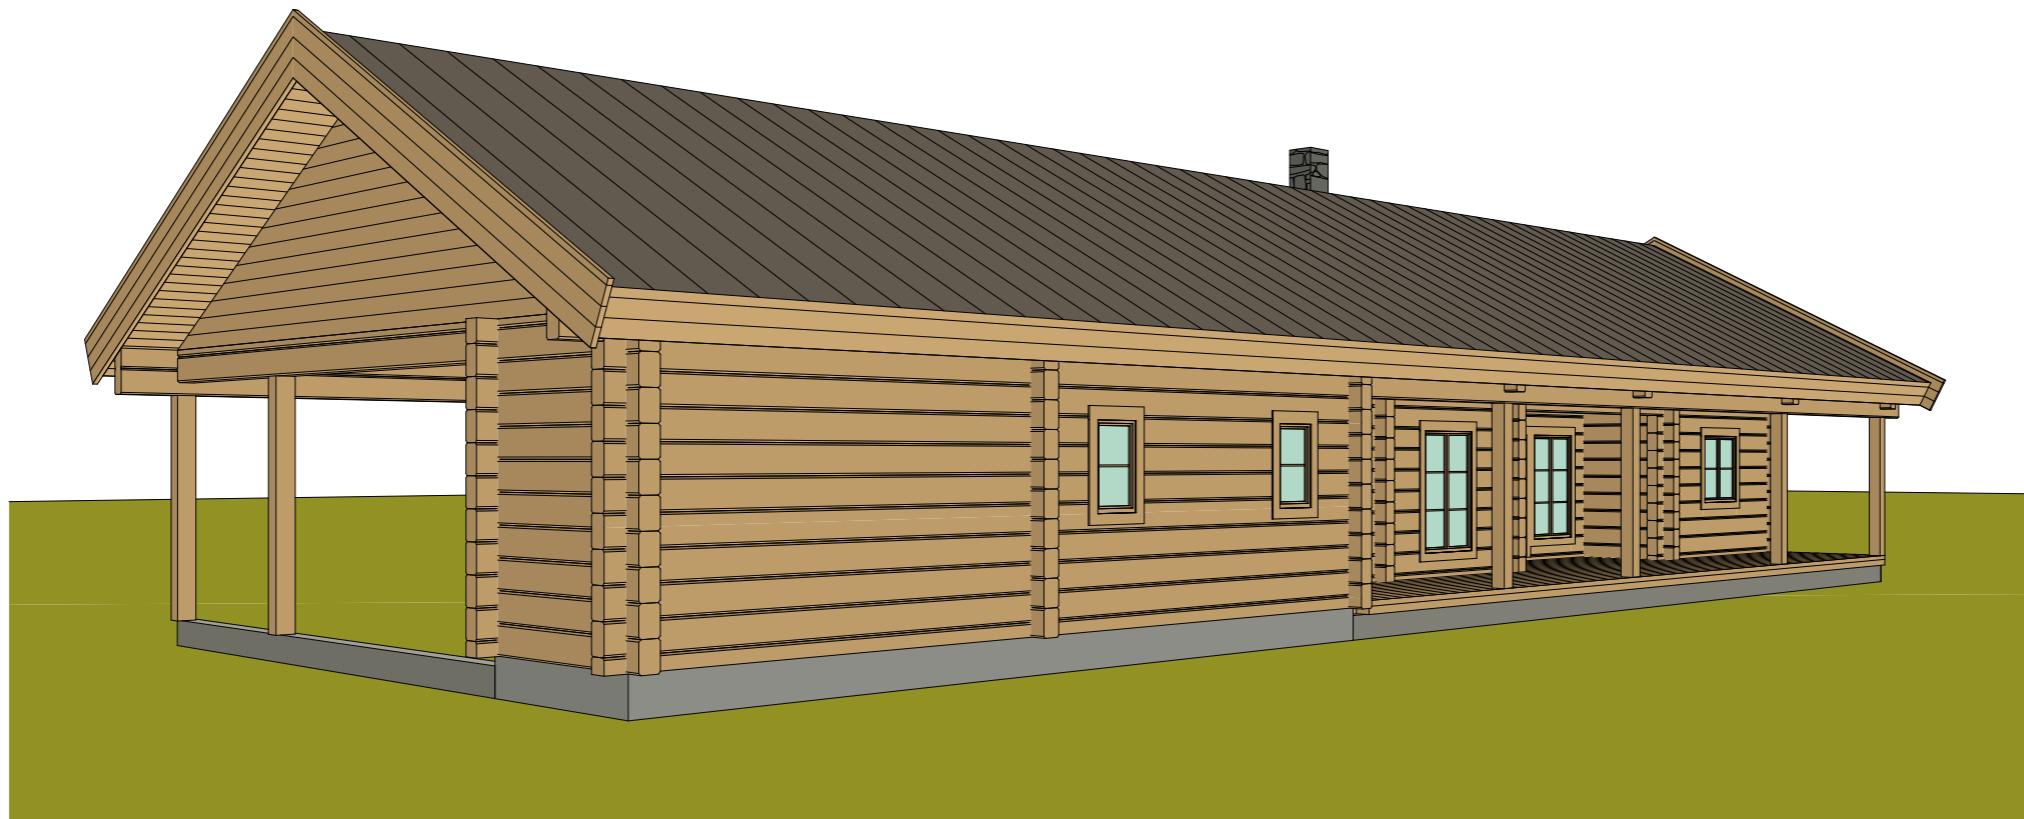

VERS 4	22.05.2012	changes in windows, doors
VERS 3	21.05.2012	changes in house size, rooms
VERS 2	15.05.2012	changes in roof, house size, rooms
VERS 1	01.05.2012	first drawings based on client drawings
producer	project	
MAJAND OÜ	NYKÄNEN	
3D 2	scale	version
	1:100/A3	4
drawings made by	page	date
AT HOME OÜ Evelyn Salvador, www.at-home.ee	6/8	22/05/2012

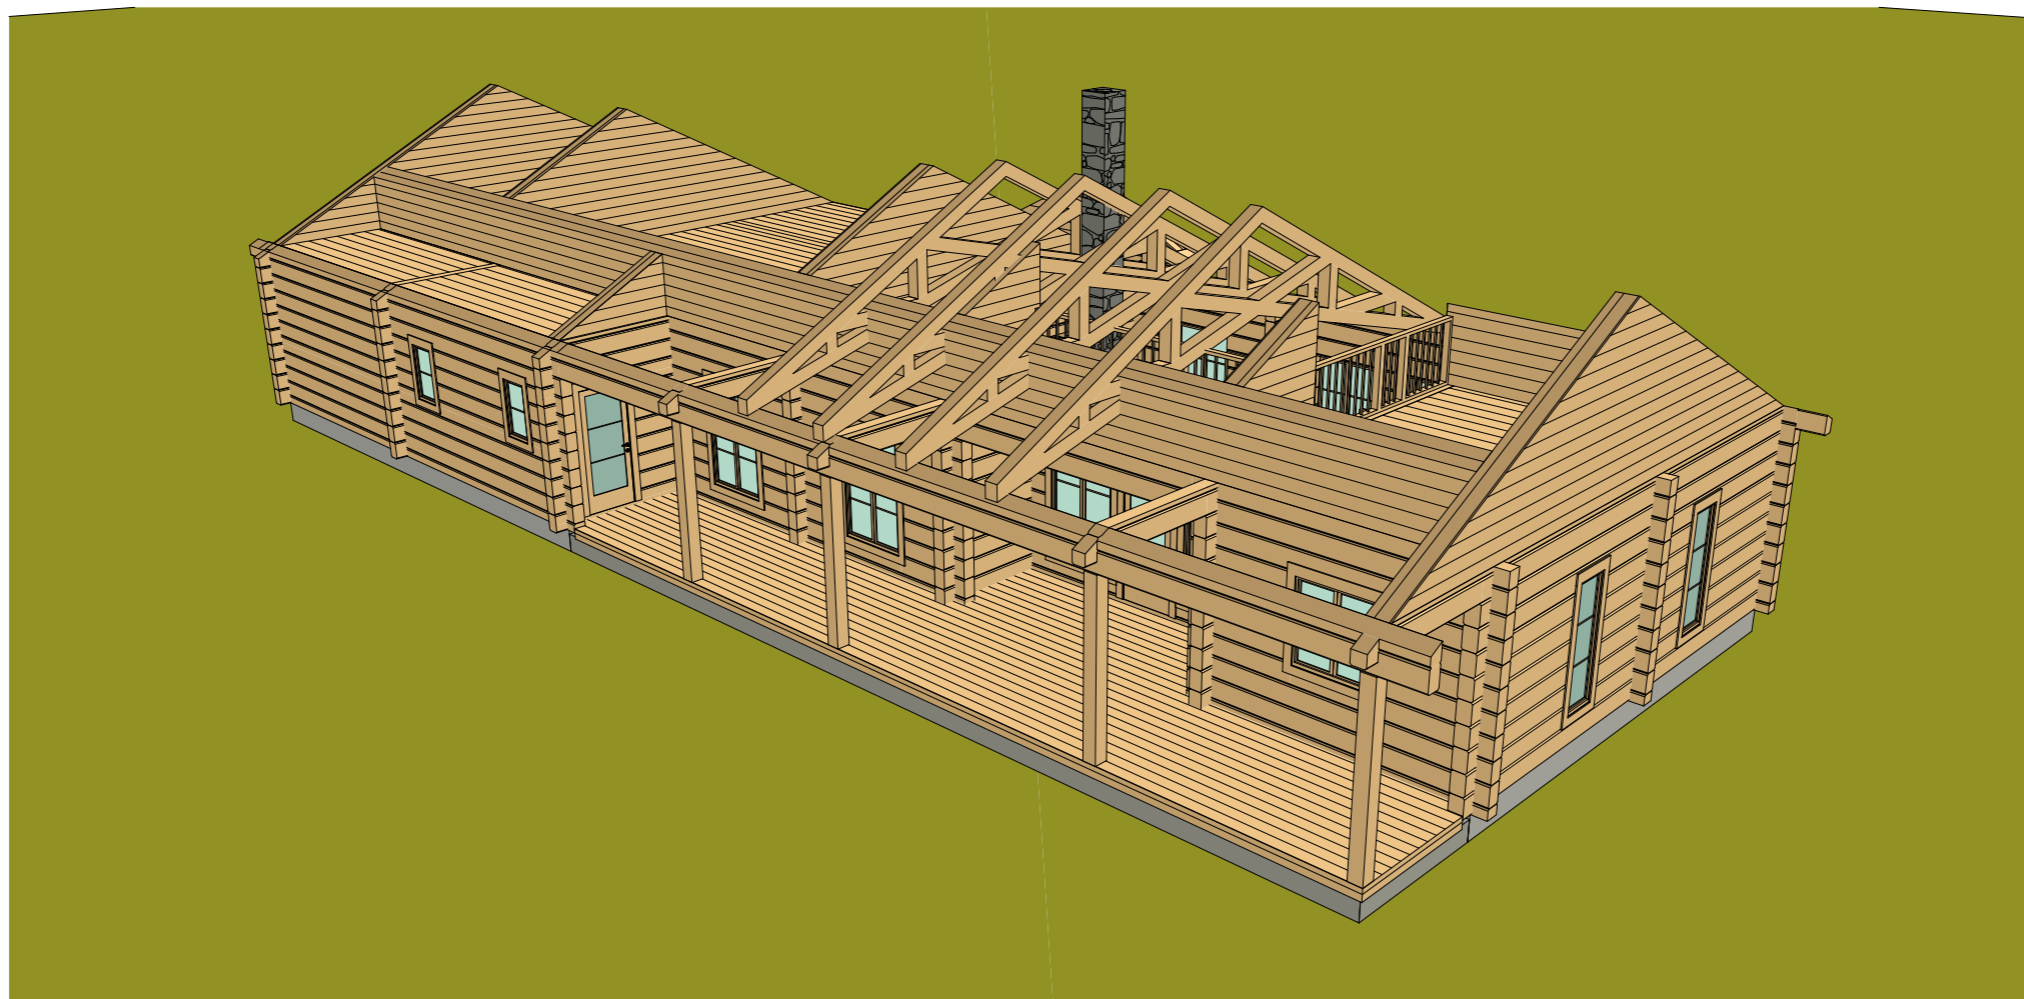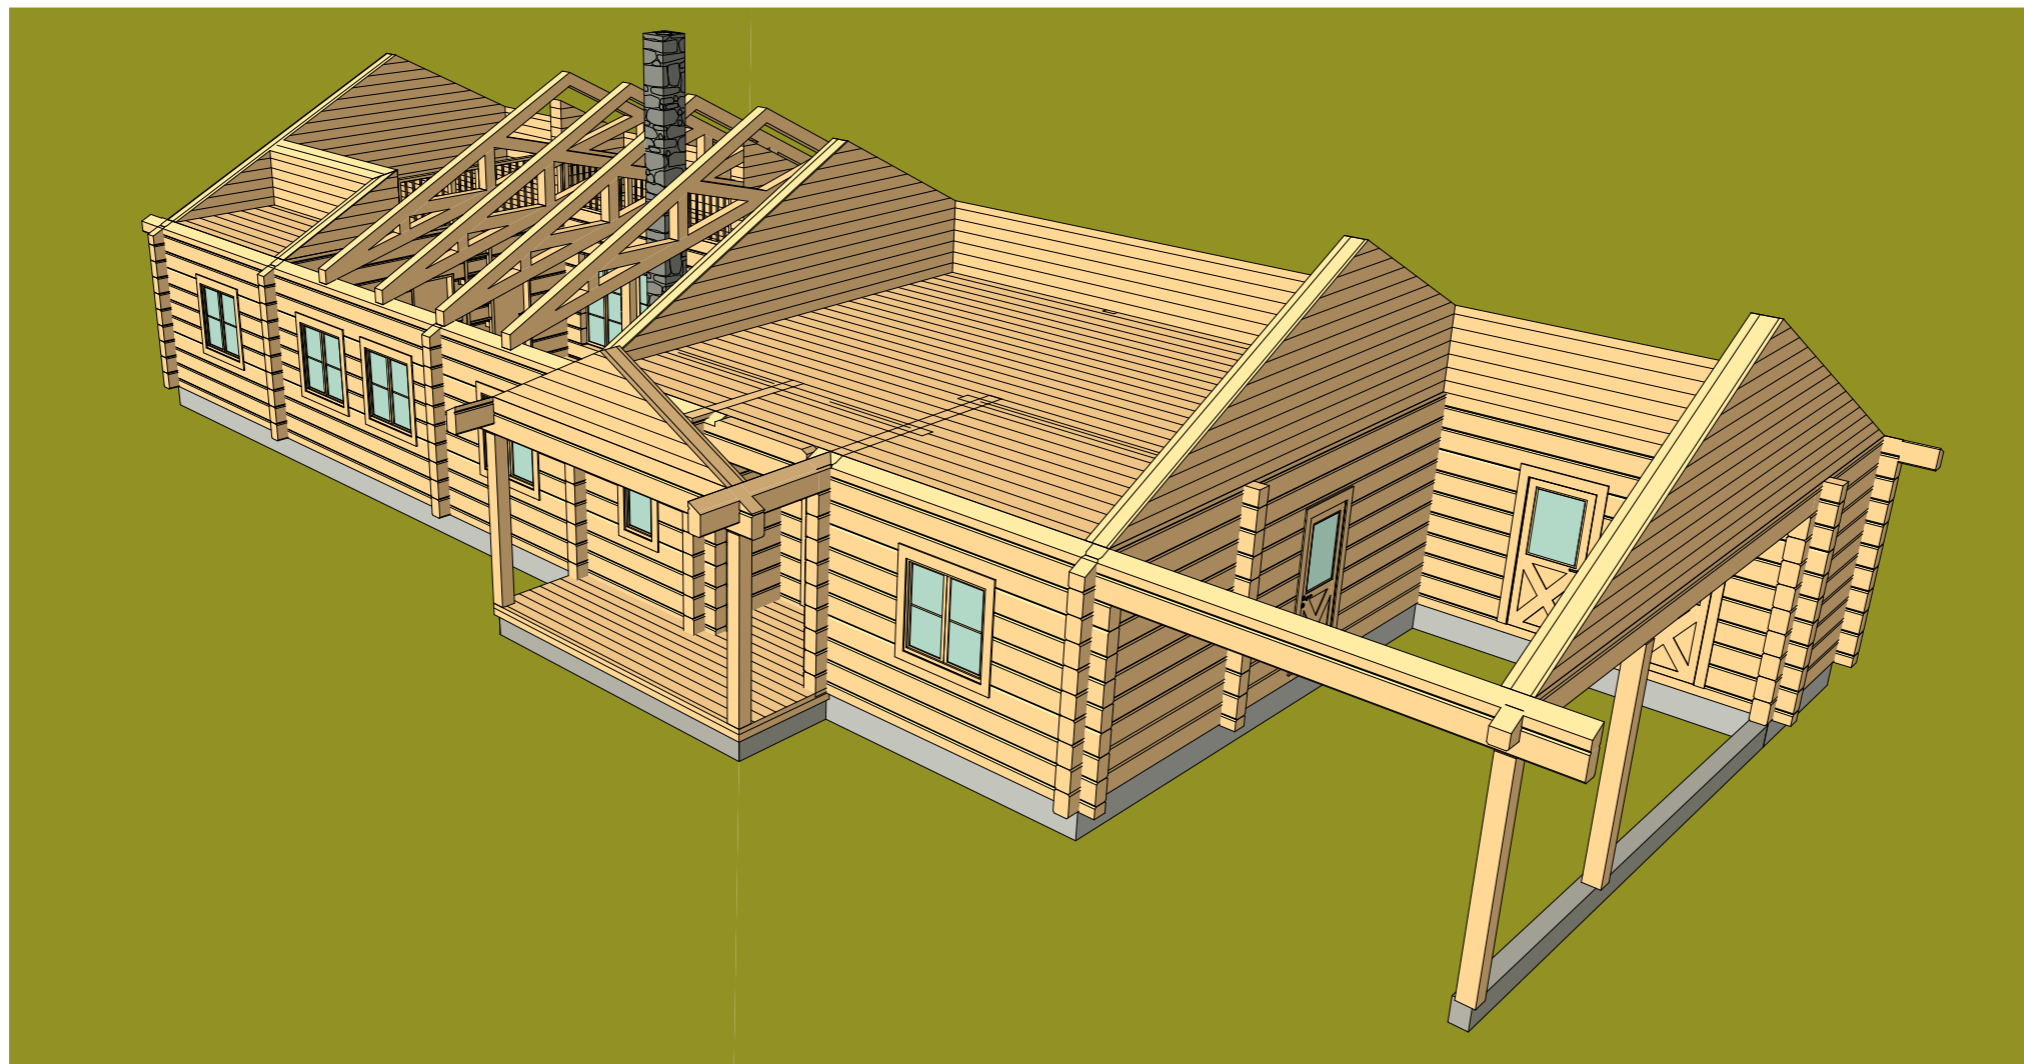

VERS 4	22.05.2012	changes in windows, doors
VERS 3	21.05.2012	changes in house size, rooms
VERS 2	15.05.2012	changes in roof, house size, rooms
VERS 1	01.05.2012	first drawings based on client drawings
producer	project	
MAJAND OÜ	NYKÄNEN	
3D 3	scale 1:100/A3	version 4
drawings made by AT HOME OÜ Evelyn Salvador, www.at-home.ee	page 7/8	date 22/05/2012

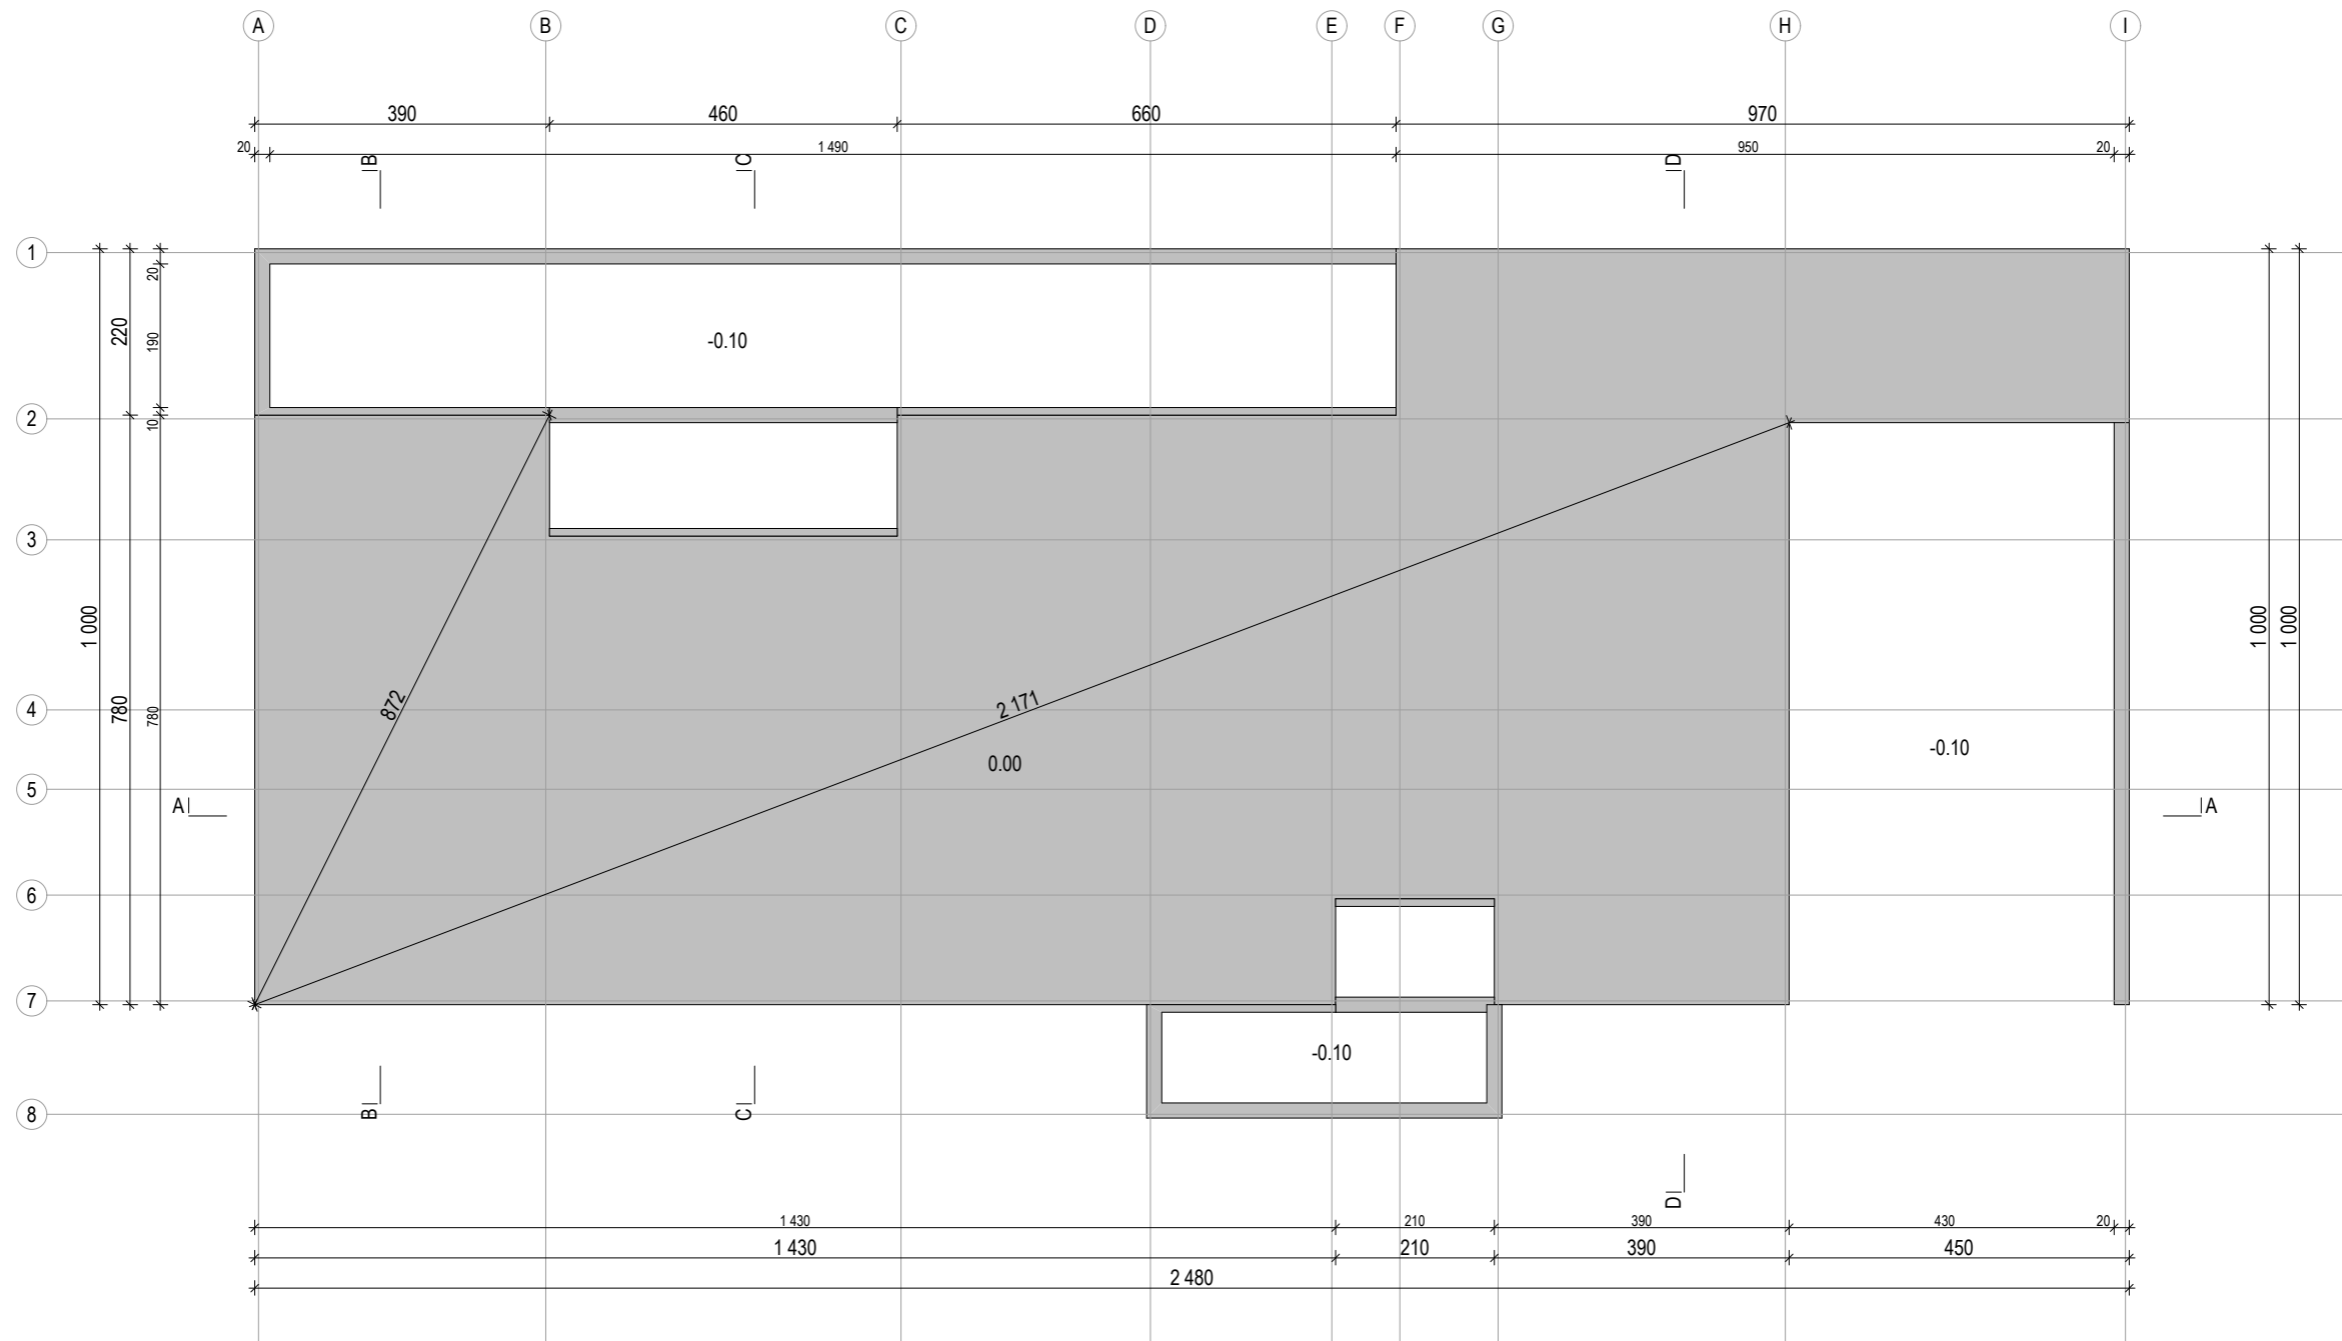

VERS 4	22.05.2012	changes in windows, doors
VERS 3	21.05.2012	changes in house size, rooms
VERS 2	15.05.2012	changes in roof, house size, rooms
VERS 1	01.05.2012	first drawings based on client drawings
producer	project	
MAJAND OÜ		NYKÄNEN
FOUNDATION	scale 1:100/A3	version 4
drawings made by AT HOME OÜ Evelyn Salvador, www.at-home.ee	page 8/8	date 22/05/2012