




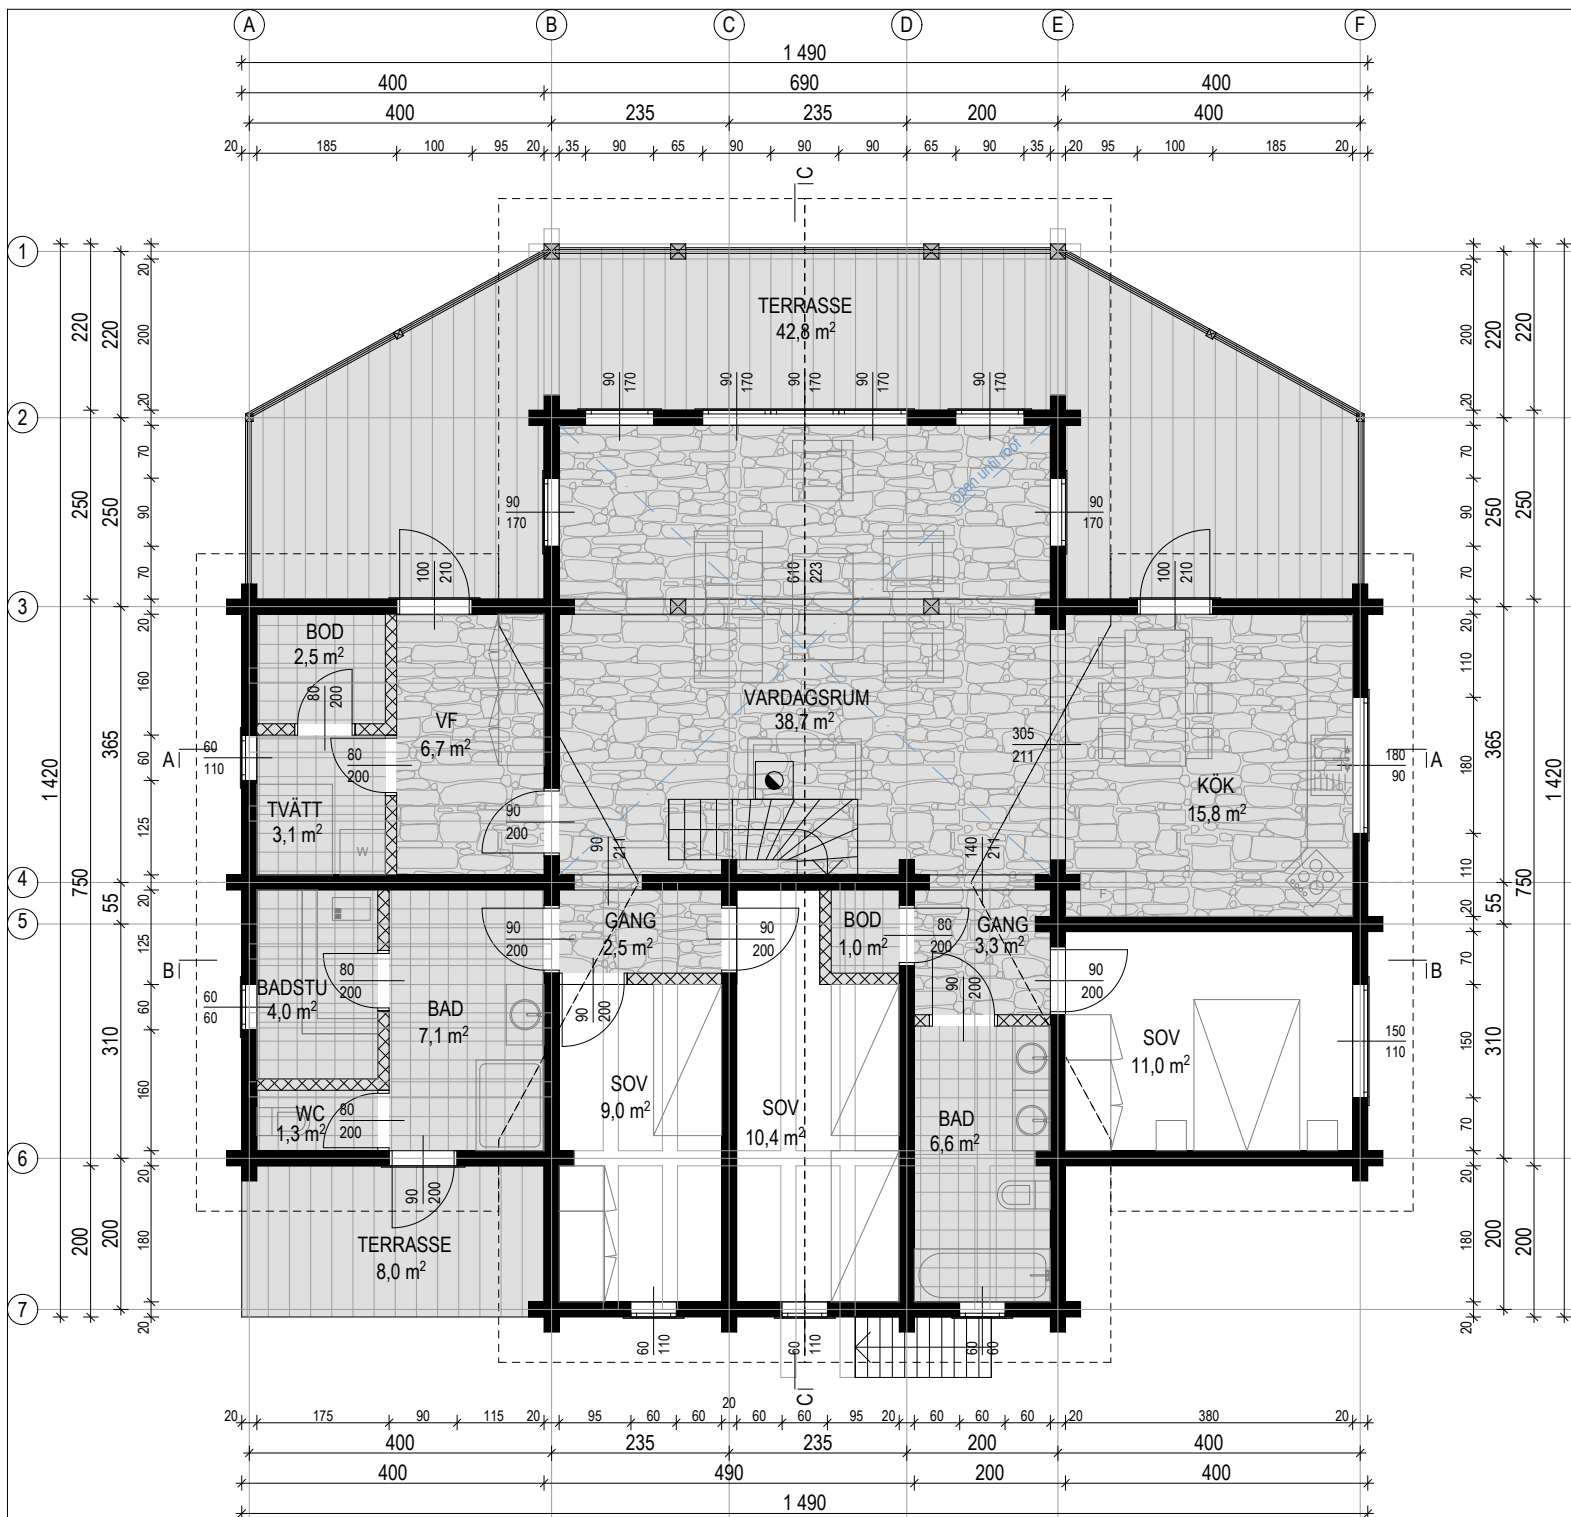


VERS 6	12.01.2012	ground floor in mirror
VERS 5	19.12.2011	changes in wc, floors, entrance door, sauna
VERS 4	05.12.2011	changes in windows, bedrooms, cupboards, stairs
VERS 3	22.11.2011	changes in windows, bedroom, wc
VERS 2	08.11.2011	changes in windows, rooms, doors, heights
VERS 1	17.10.2011	first drawings based on client drawings
producer	project	
MAJAND OÜ		BYDALEN
scale		version
GROUND FLOOR		1:100/A4 6
drawings made by		page
AT HOME OÜ		1/11
Evelyn Salvador, www.at-home.ee		date
		12/01/2012

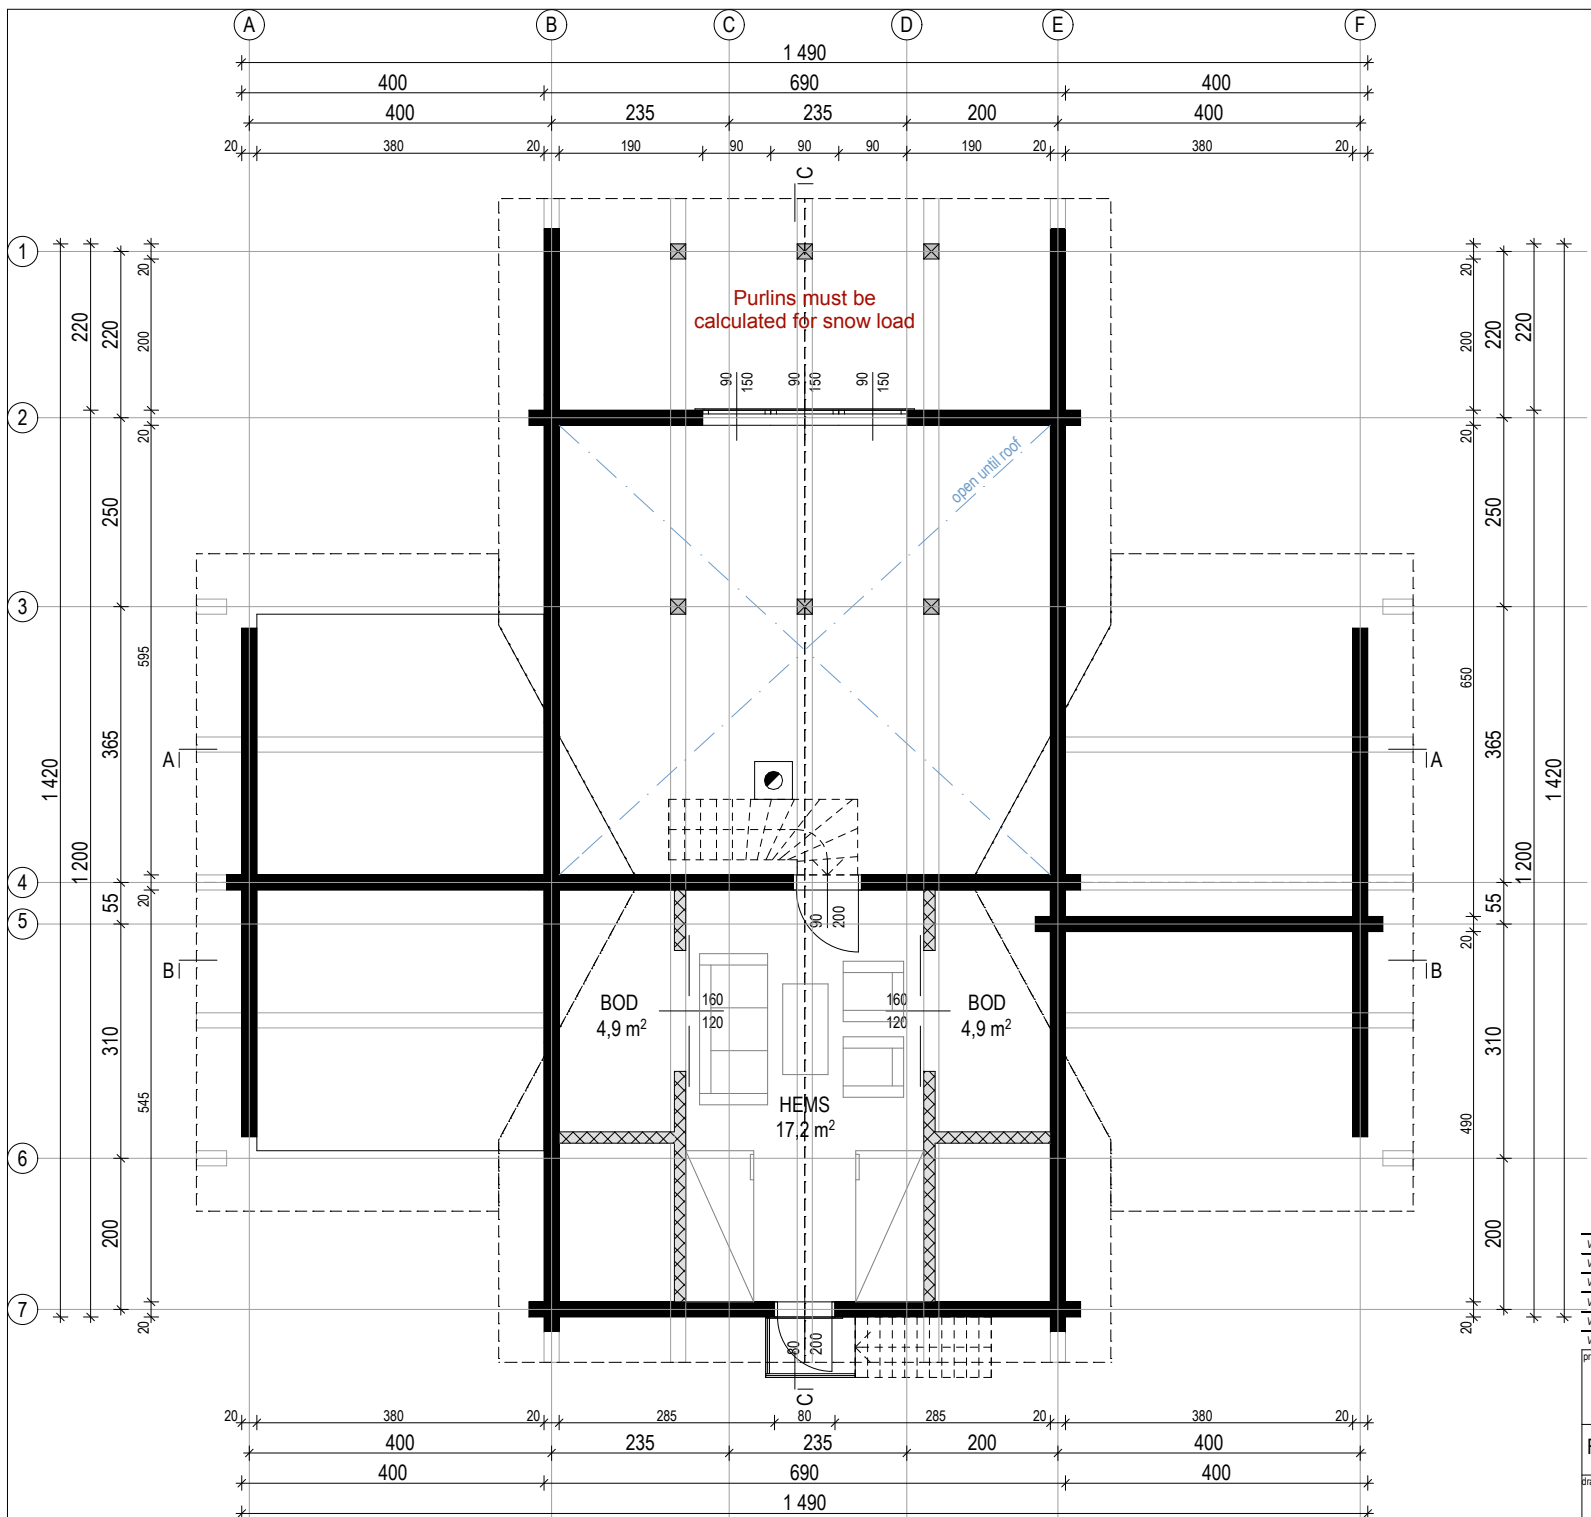

VERS 6	12.01.2012	ground floor in mirror
VERS 5	19.12.2011	changes in wc, floors, entrance door, sauna
VERS 4	05.12.2011	changes in windows, bedrooms, cupboards, stairs
VERS 3	22.11.2011	changes in windows, bedroom, wc
VERS 2	08.11.2011	changes in windows, rooms, doors, heights
VERS 1	17.10.2011	first drawings based on client drawings
producer		project
MAJAND OÜ		BYDALEN
FIRST FLOOR		scale 1:100/A4
drawings made by AT HOME OÜ Evelyn Salvador, www.at-home.ee		version 6
		page 2/11
		date 12/01/2012

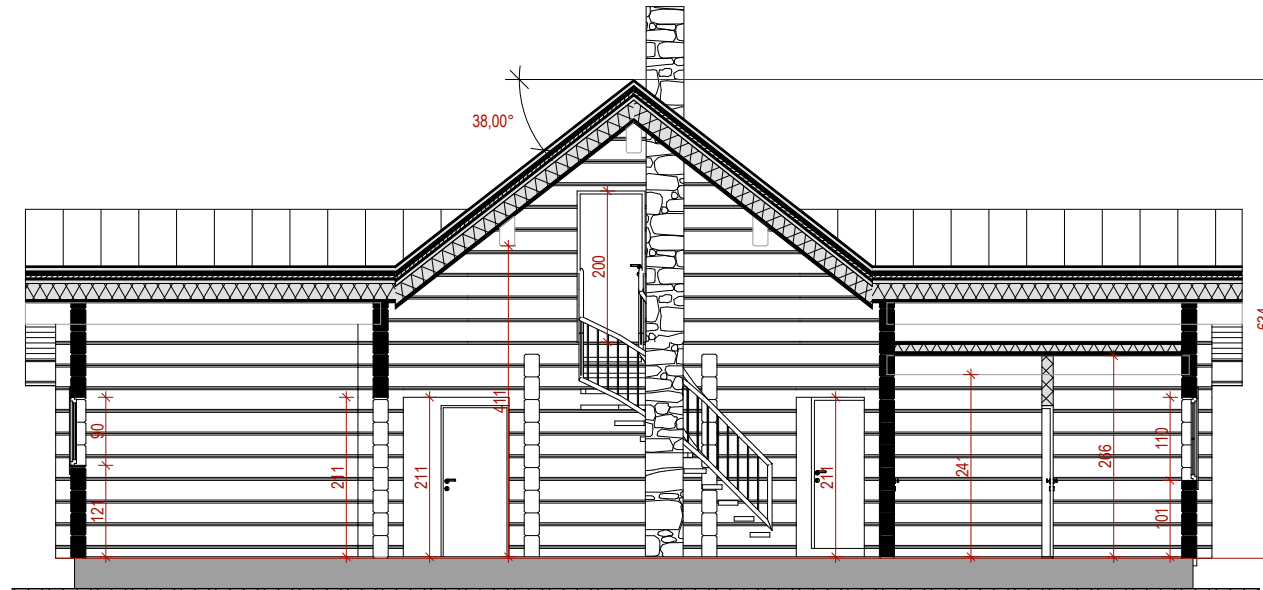


SNITT A-A

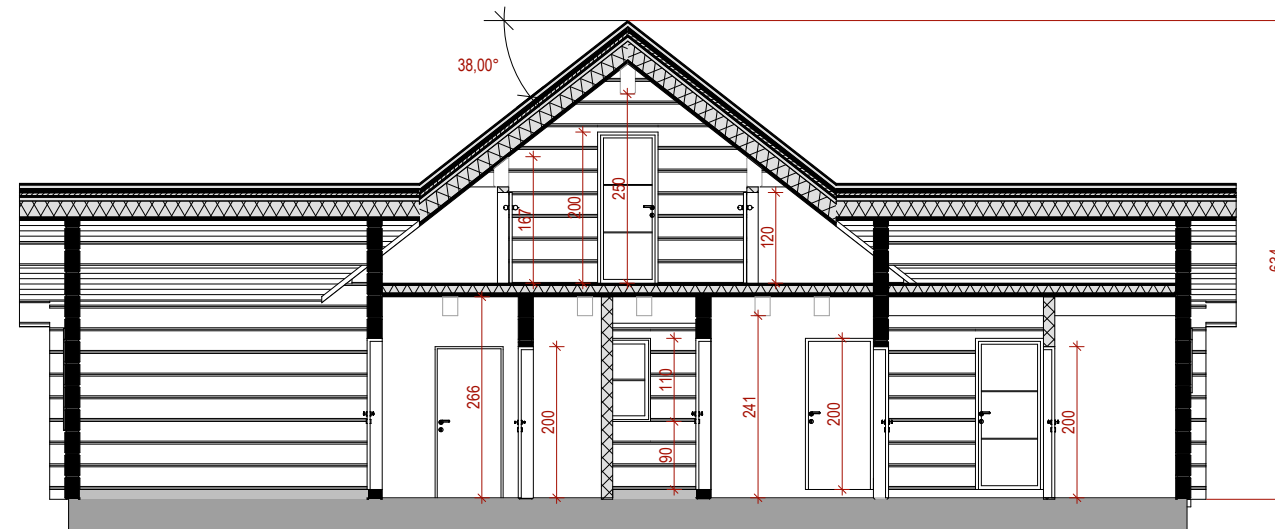



SNITT B-B

VERS 6	12.01.2012	ground floor in mirror
VERS 5	19.12.2011	changes in wc, floors, entrance door, sauna
VERS 4	05.12.2011	changes in windows, bedrooms, cupboards, stairs
VERS 3	22.11.2011	changes in windows, bedroom, wc
VERS 2	08.11.2011	changes in windows, rooms, doors, heights
VERS 1	17.10.2011	first drawings based on client drawings
producer		project
MAJAND OÜ		BYDALEN
scale		version
1:100/A4		6
drawings made by		page
AT HOME OÜ		3/11
Evelyn Salvador, www.at-home.ee		date
		12/01/2012

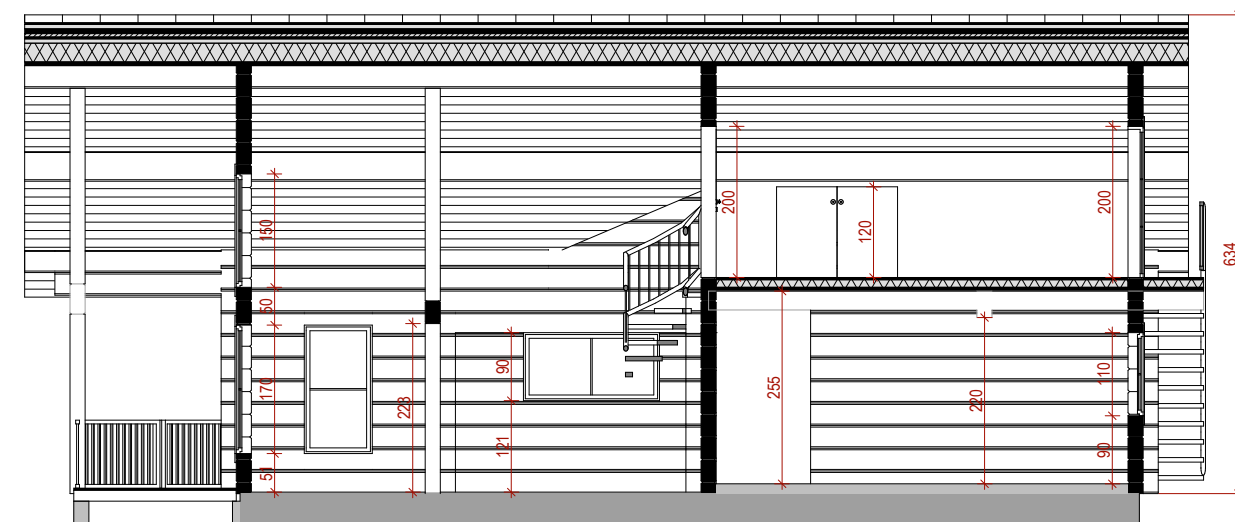


SNITT C-C



VERS 6	12.01.2012	ground floor in mirror
VERS 5	19.12.2011	changes in wc, floors, entrance door, sauna
VERS 4	05.12.2011	changes in windows, bedrooms, cupboards, stairs
VERS 3	22.11.2011	changes in windows, bedroom, wc
VERS 2	08.11.2011	changes in windows, rooms, doors, heights
VERS 1	17.10.2011	first drawings based on client drawings
producer		project
MAJAND OÜ		BYDALEN
scale		version
1:100/A4		6
drawings made by		page
AT HOME OÜ		4/11
Evelyn Salvador, www.at-home.ee		date
		12/01/2012

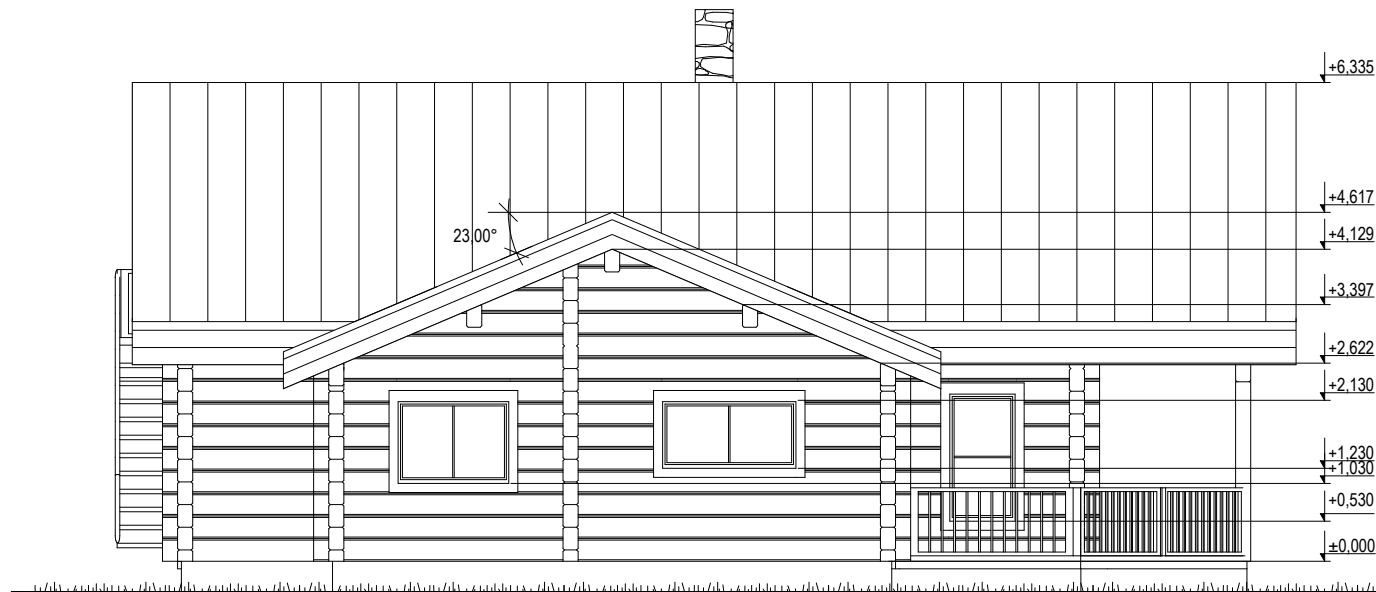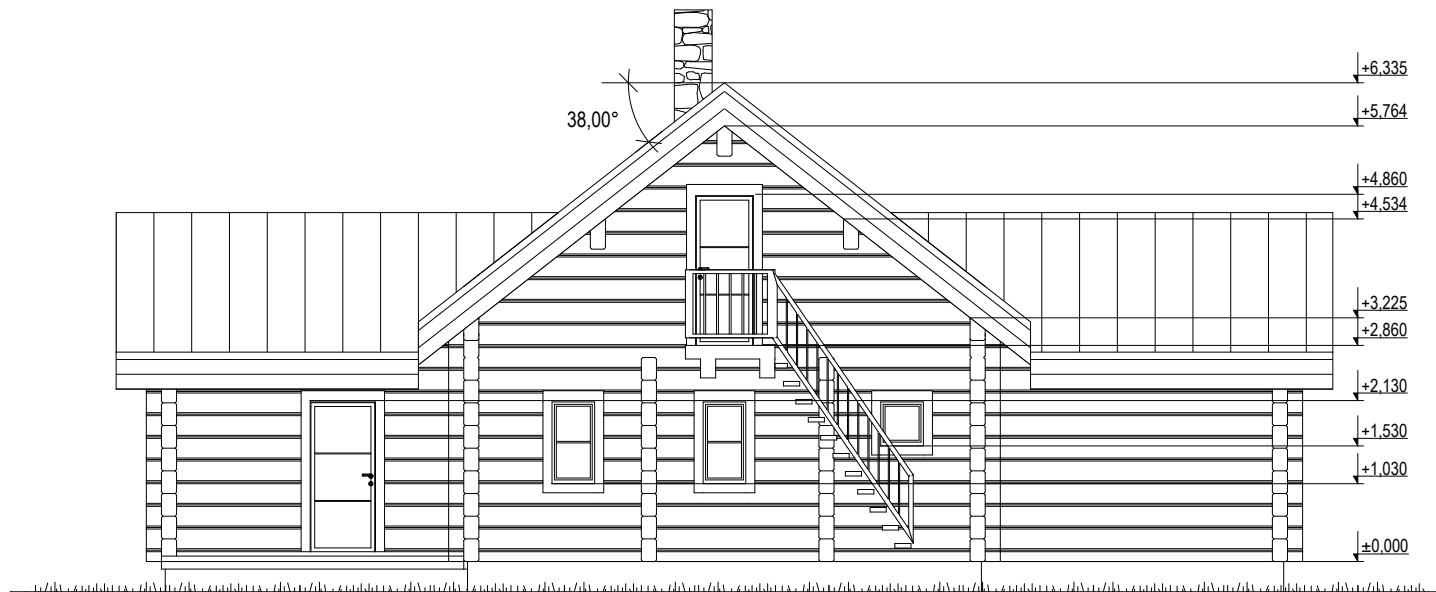



VERS 6	12.01.2012	ground floor in mirror
VERS 5	19.12.2011	changes in wc, floors, entrance door, sauna
VERS 4	05.12.2011	changes in windows, bedrooms, cupboards, stairs
VERS 3	22.11.2011	changes in windows, bedroom, wc
VERS 2	08.11.2011	changes in windows, rooms, doors, heights
VERS 1	17.10.2011	first drawings based on client drawings
producer		project
MAJAND OÜ		BYDALEN
ELEVATIONS		scale 1:100/A4 version 6
drawings made by AT HOME OÜ Evelyn Salvador, www.at-home.ee		page 5/11 date 12/01/2012

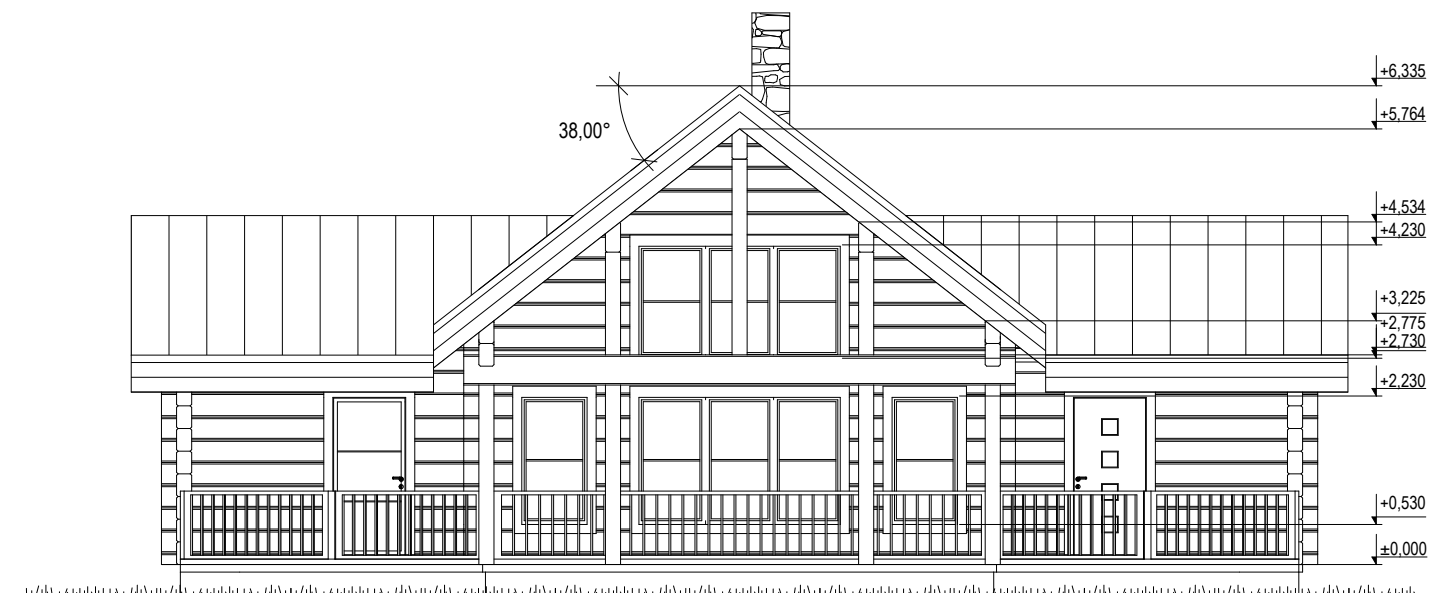



VERS 6	12.01.2012	ground floor in mirror
VERS 5	19.12.2011	changes in wc, floors, entrance door, sauna
VERS 4	05.12.2011	changes in windows, bedrooms, cupboards, stairs
VERS 3	22.11.2011	changes in windows, bedroom, wc
VERS 2	08.11.2011	changes in windows, rooms, doors, heights
VERS 1	17.10.2011	first drawings based on client drawings
producer		project
MAJAND OÜ		BYDALEN
ELEVATIONS		scale 1:100/A4 version 6
drawings made by AT HOME OÜ Evelyn Salvador, www.at-home.ee		page 6/11 date 12/01/2012

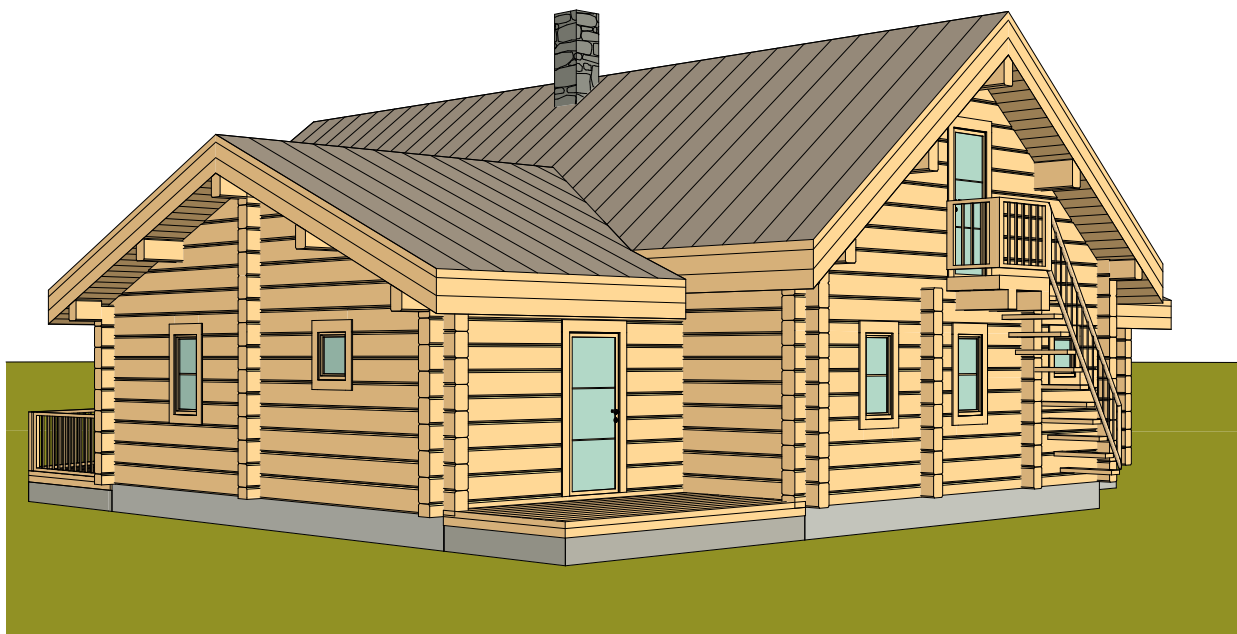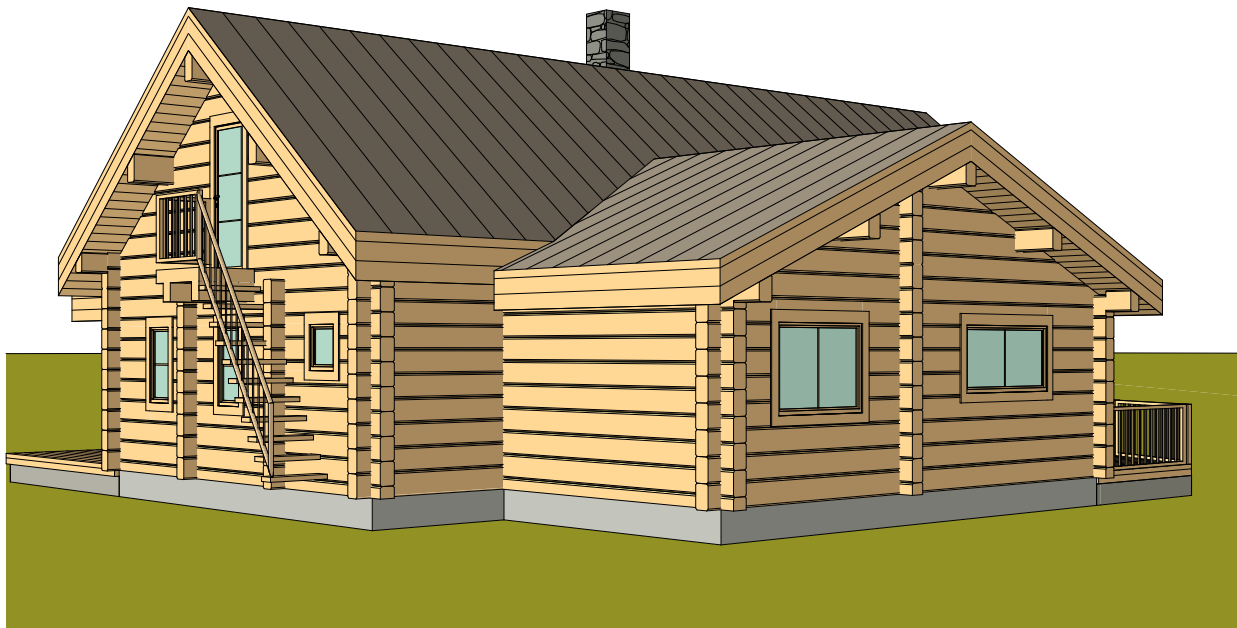

VERS 6	12.01.2012	ground floor in mirror
VERS 5	19.12.2011	changes in wc, floors, entrance door, sauna
VERS 4	05.12.2011	changes in windows, bedrooms, cupboards, stairs
VERS 3	22.11.2011	changes in windows, bedroom, wc
VERS 2	08.11.2011	changes in windows, rooms, doors, heights
VERS 1	17.10.2011	first drawings based on client drawings
producer		project
MAJAND OÜ		BYDALEN
3D 1		scale
		1:100/A4
		version
		6
drawings made by		page
AT HOME OÜ		7/11
Evelyn Salvador, www.at-home.ee		date
		12/01/2012

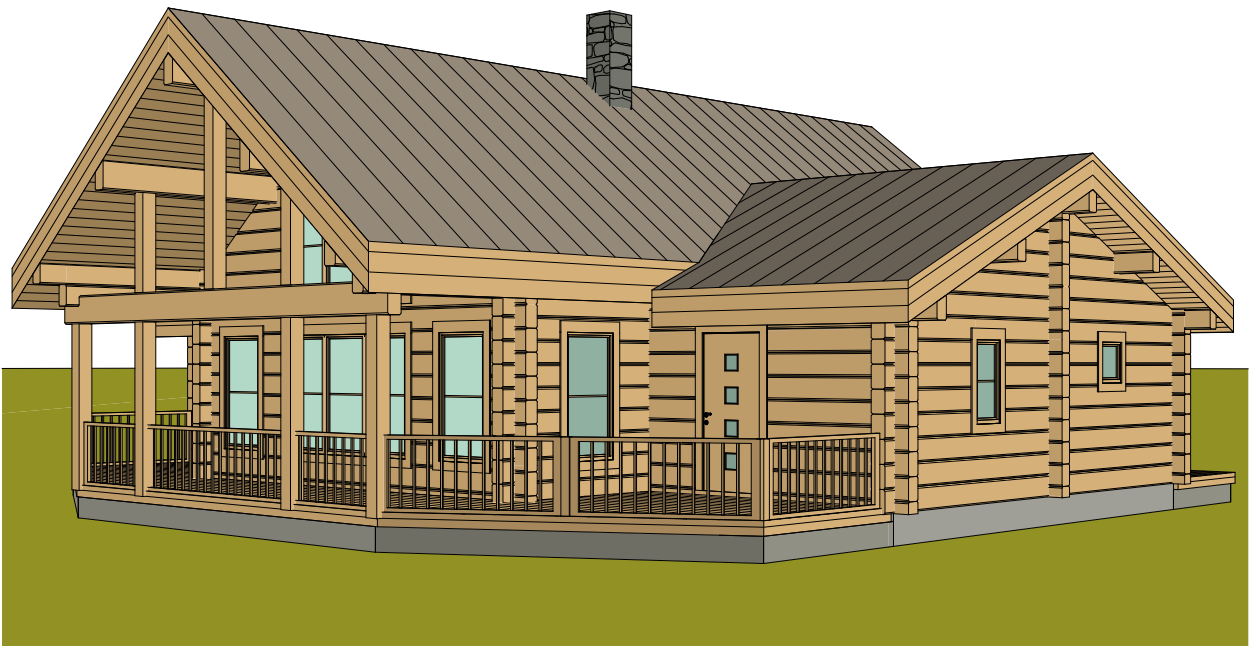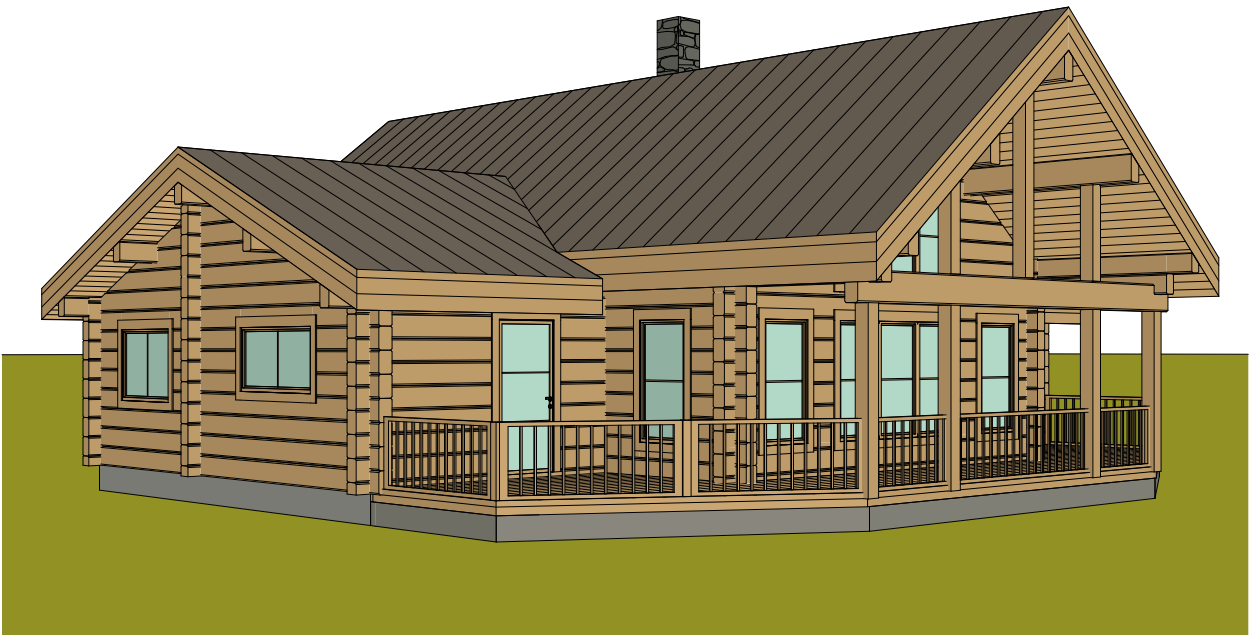

VERS 6	12.01.2012	ground floor in mirror
VERS 5	19.12.2011	changes in wc, floors, entrance door, sauna
VERS 4	05.12.2011	changes in windows, bedrooms, cupboards, stairs
VERS 3	22.11.2011	changes in windows, bedroom, wc
VERS 2	08.11.2011	changes in windows, rooms, doors, heights
VERS 1	17.10.2011	first drawings based on client drawings
producer		project
MAJAND OÜ		BYDALEN
3D 2		scale 1:100/A4 version 6
drawings made by AT HOME OÜ Evelyn Salvador, www.at-home.ee		page 8/11 date 12/01/2012

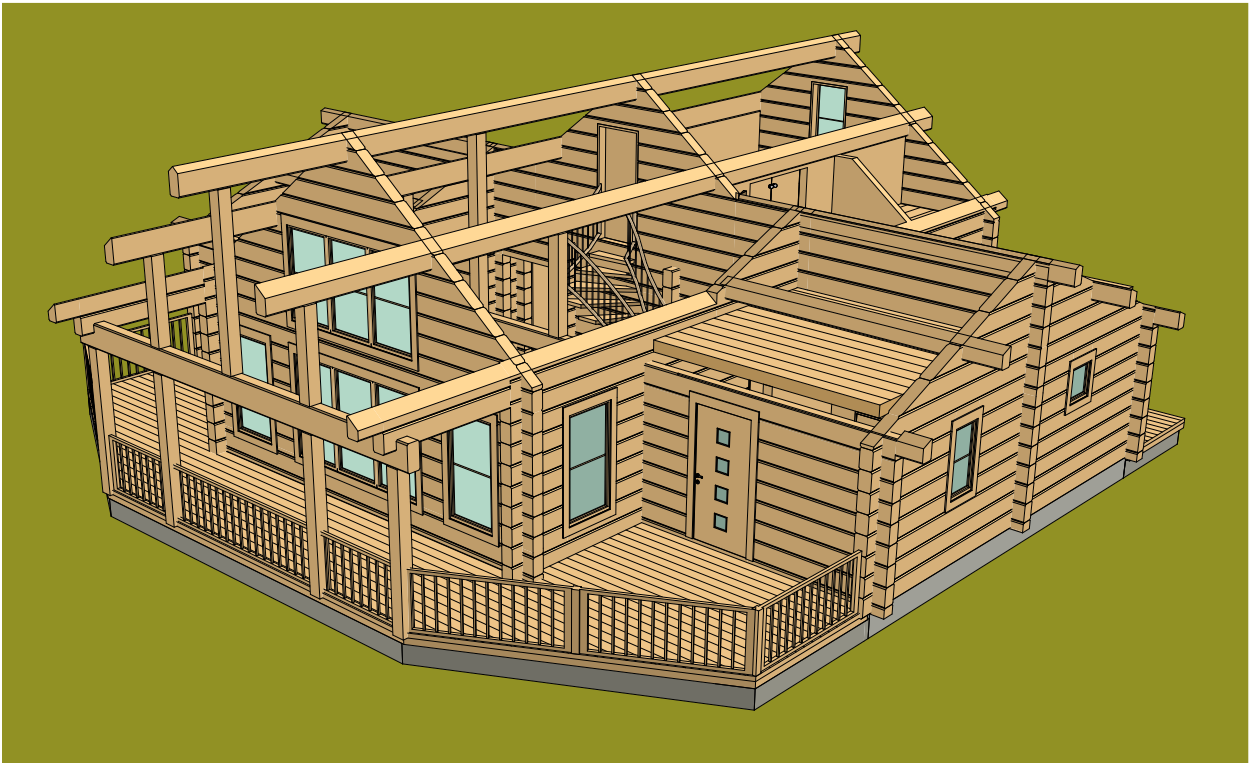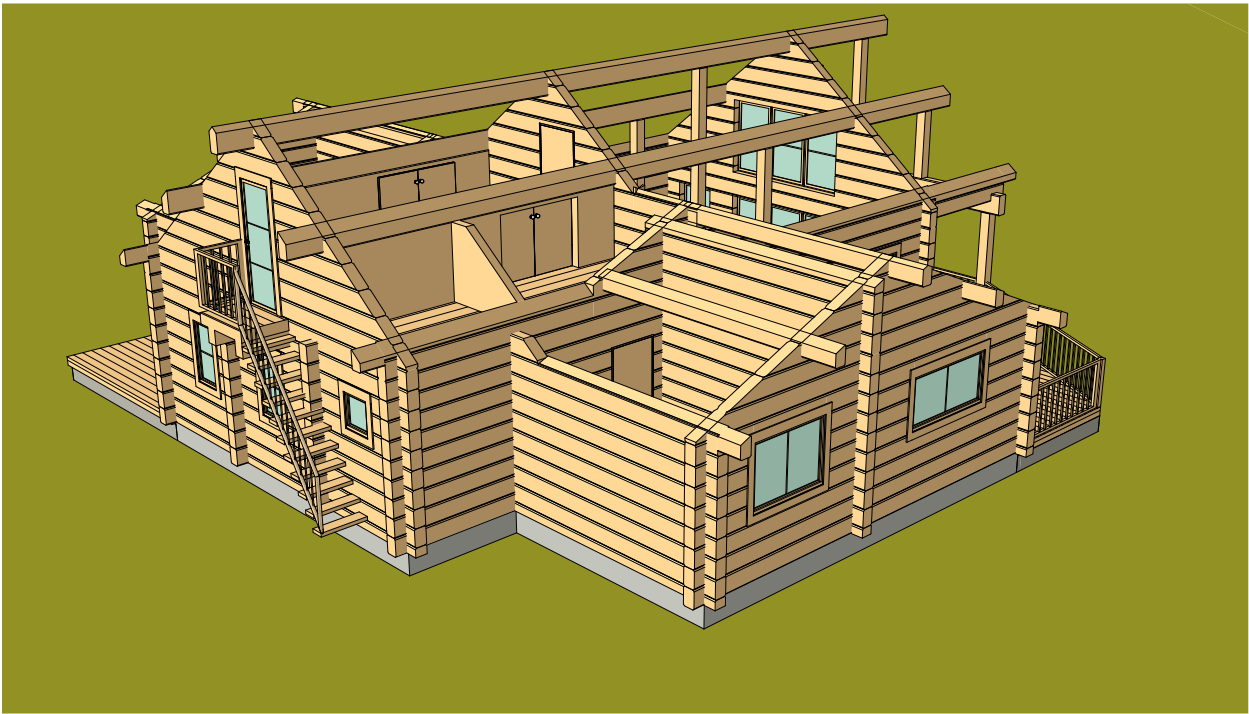

VERS 6	12.01.2012	ground floor in mirror
VERS 5	19.12.2011	changes in wc, floors, entrance door, sauna
VERS 4	05.12.2011	changes in windows, bedrooms, cupboards, stairs
VERS 3	22.11.2011	changes in windows, bedroom, wc
VERS 2	08.11.2011	changes in windows, rooms, doors, heights
VERS 1	17.10.2011	first drawings based on client drawings
producer		project
MAJAND OÜ		BYDALEN
3D 3		scale
		1:100/A4
		version
		6
drawings made by		page
AT HOME OÜ		9/11
Evelyn Salvador, www.at-home.ee		date
		12/01/2012

