



project	GEILO 47
drawing	grunnmur
scale	1:100
page	1/11
date	6.08.2007

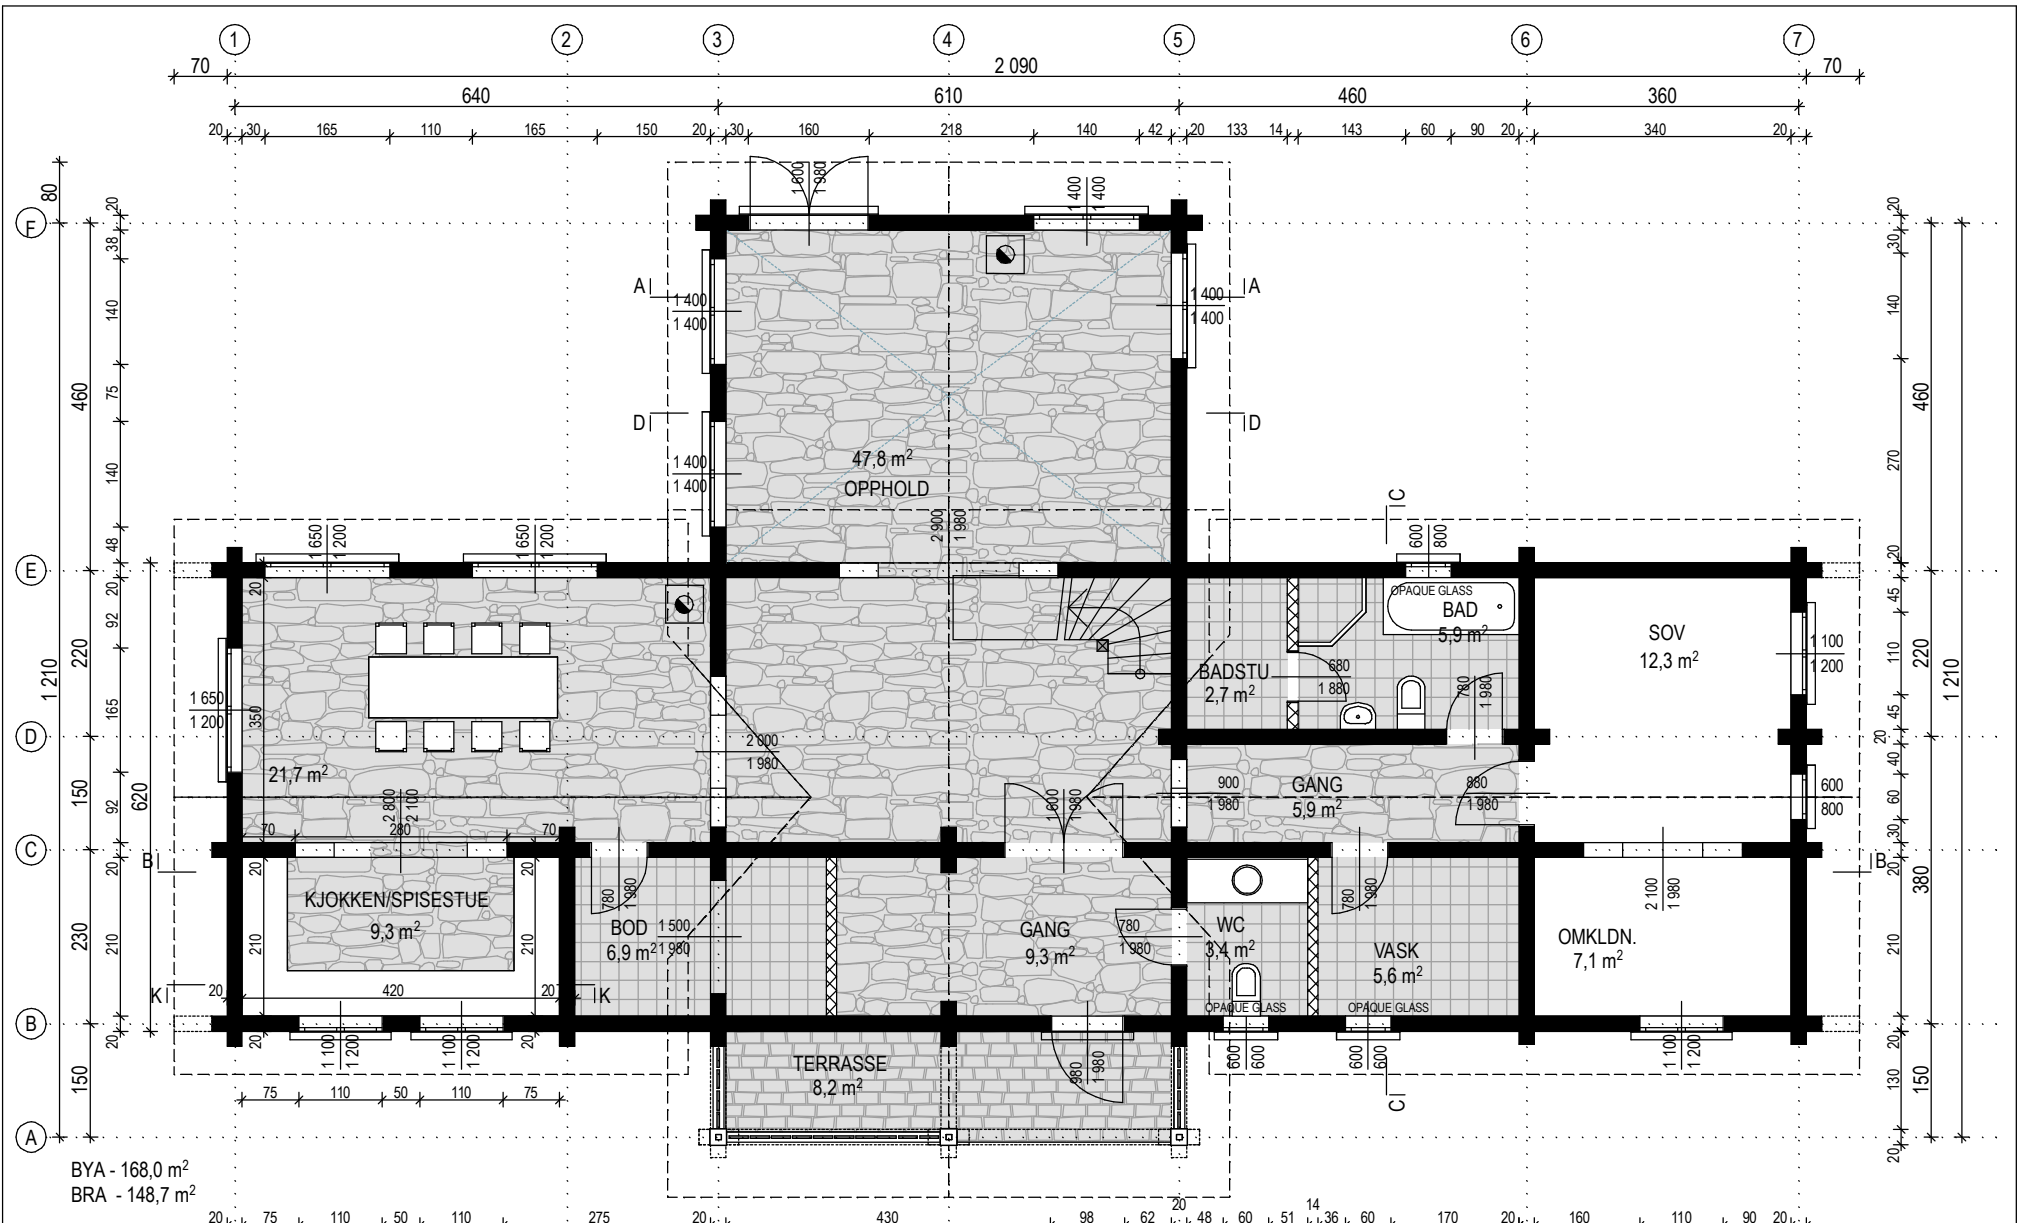


BYA - 168,0 m²
 BRA - 148,7 m²


project	GEILO 47
drawing	plan 1 etg
scale	1:100
page	2/11
date	6.08.2007

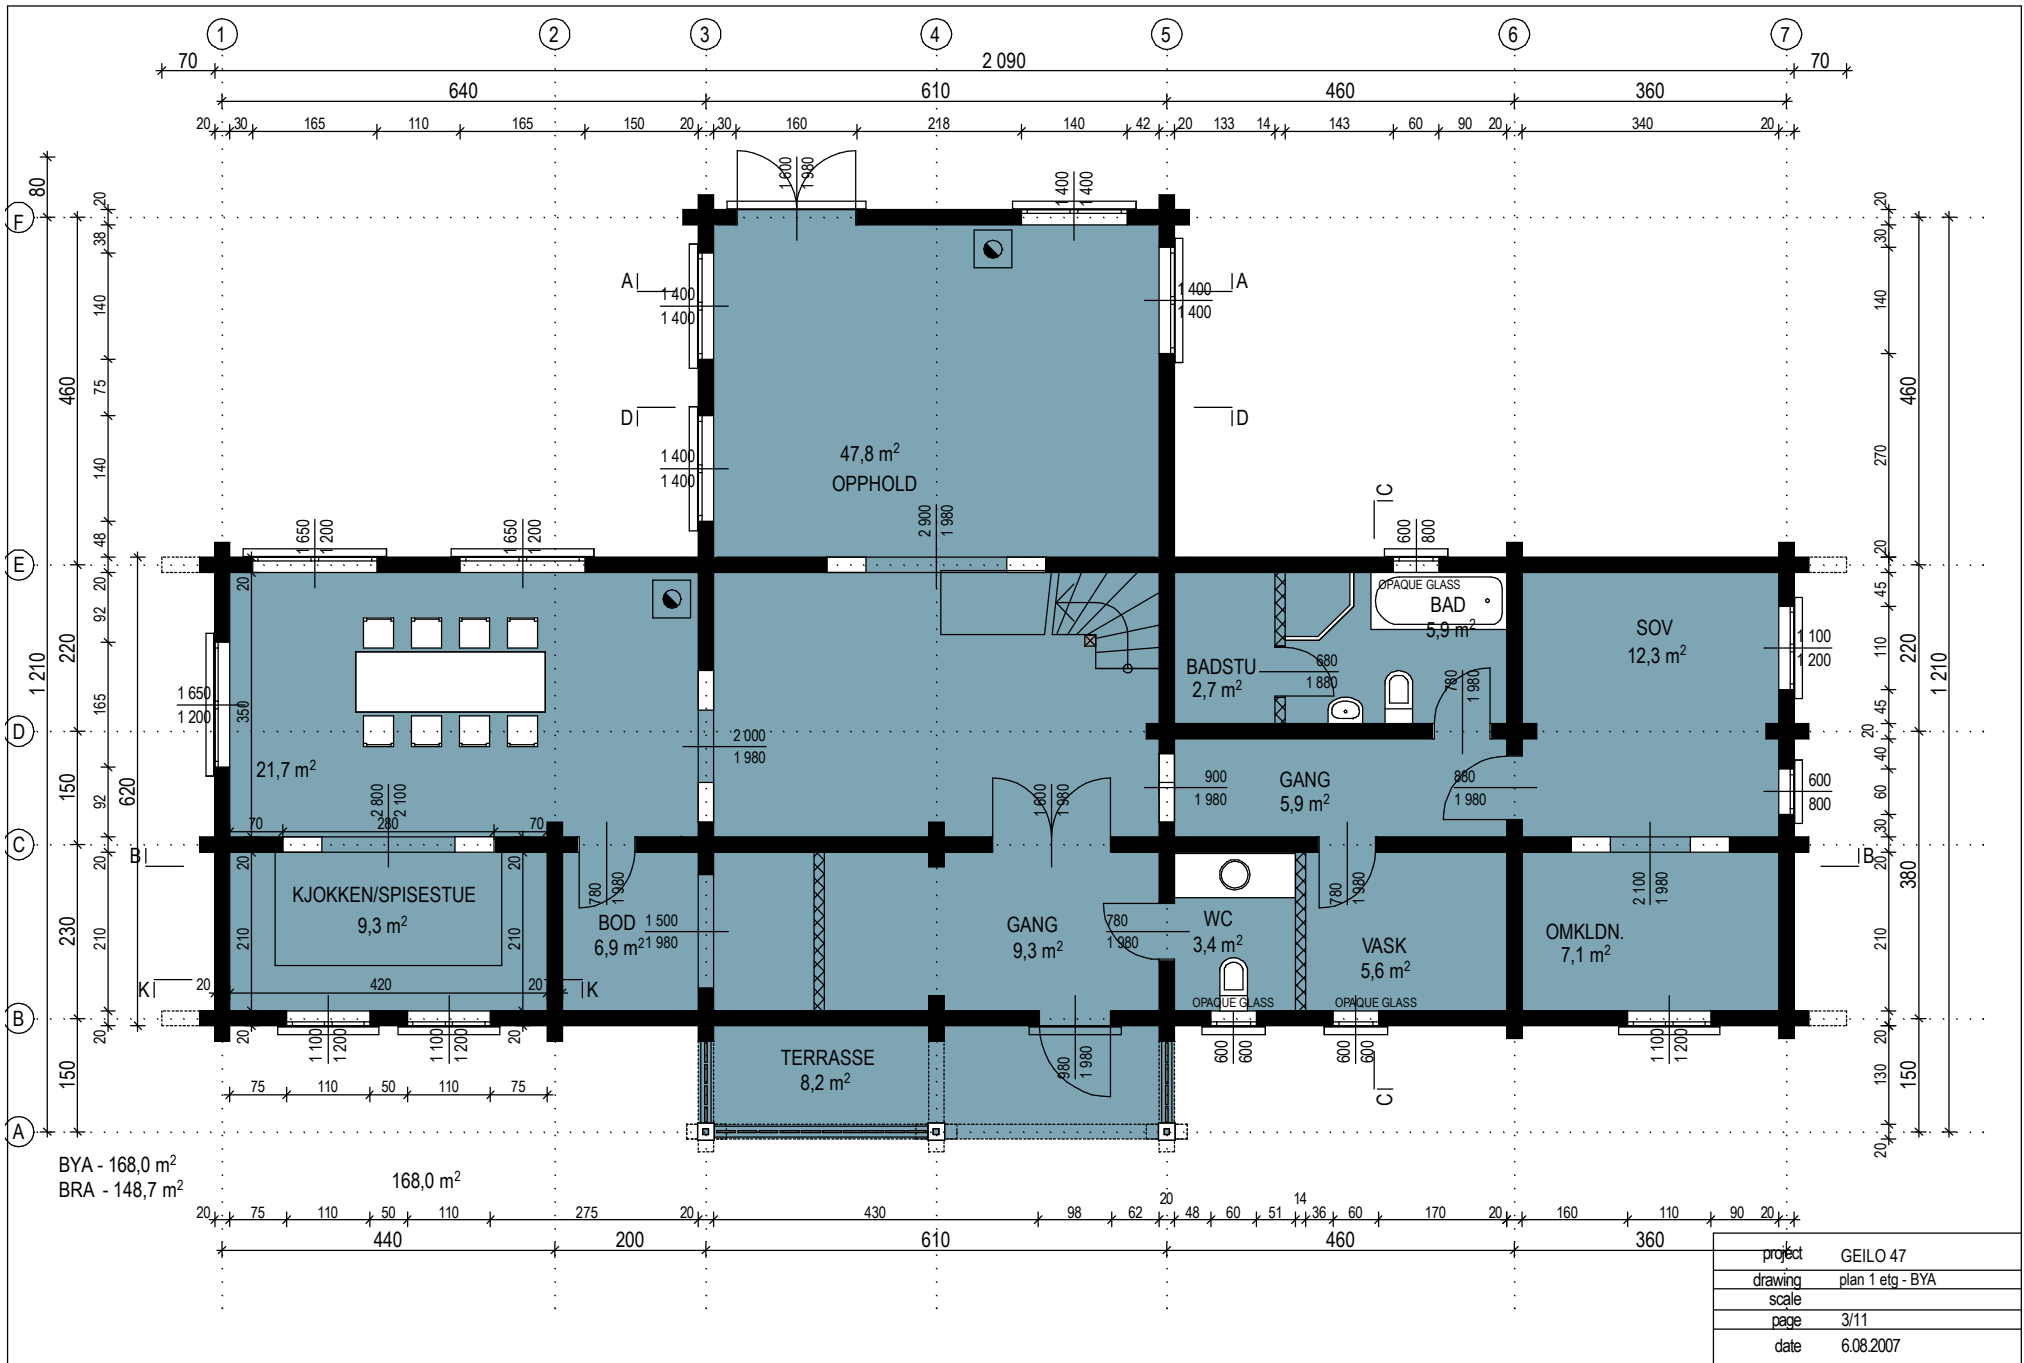


project	GEILO 47
drawing	plan 1 etg - BYA
scale	
page	3/11
date	6.08.2007

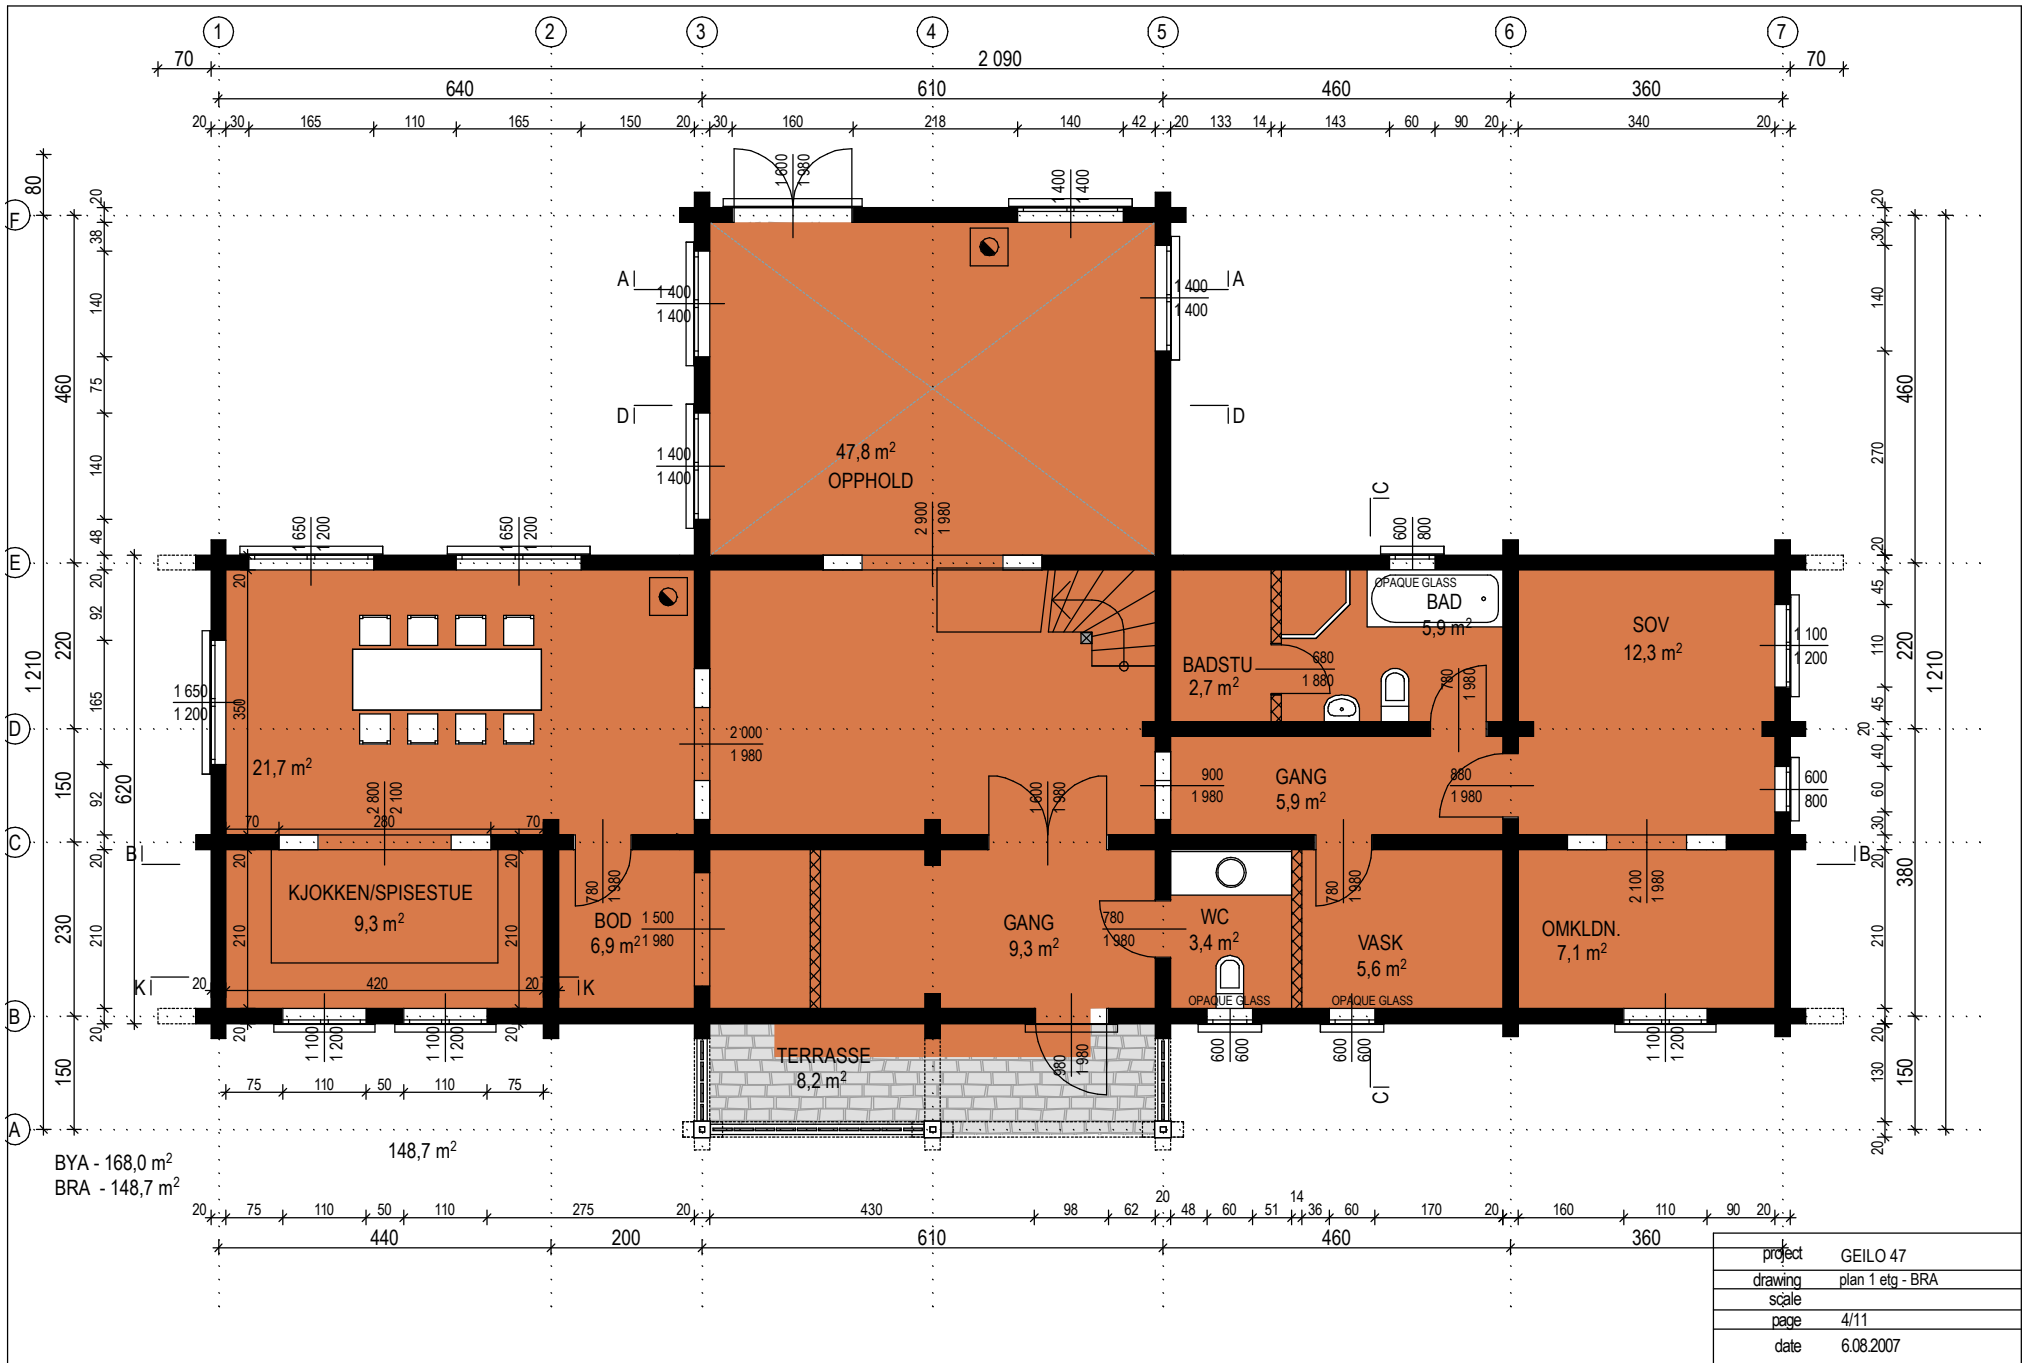


project	GEILO 47
drawing	plan 1 etg - BRA
scale	
page	4/11
date	6.08.2007

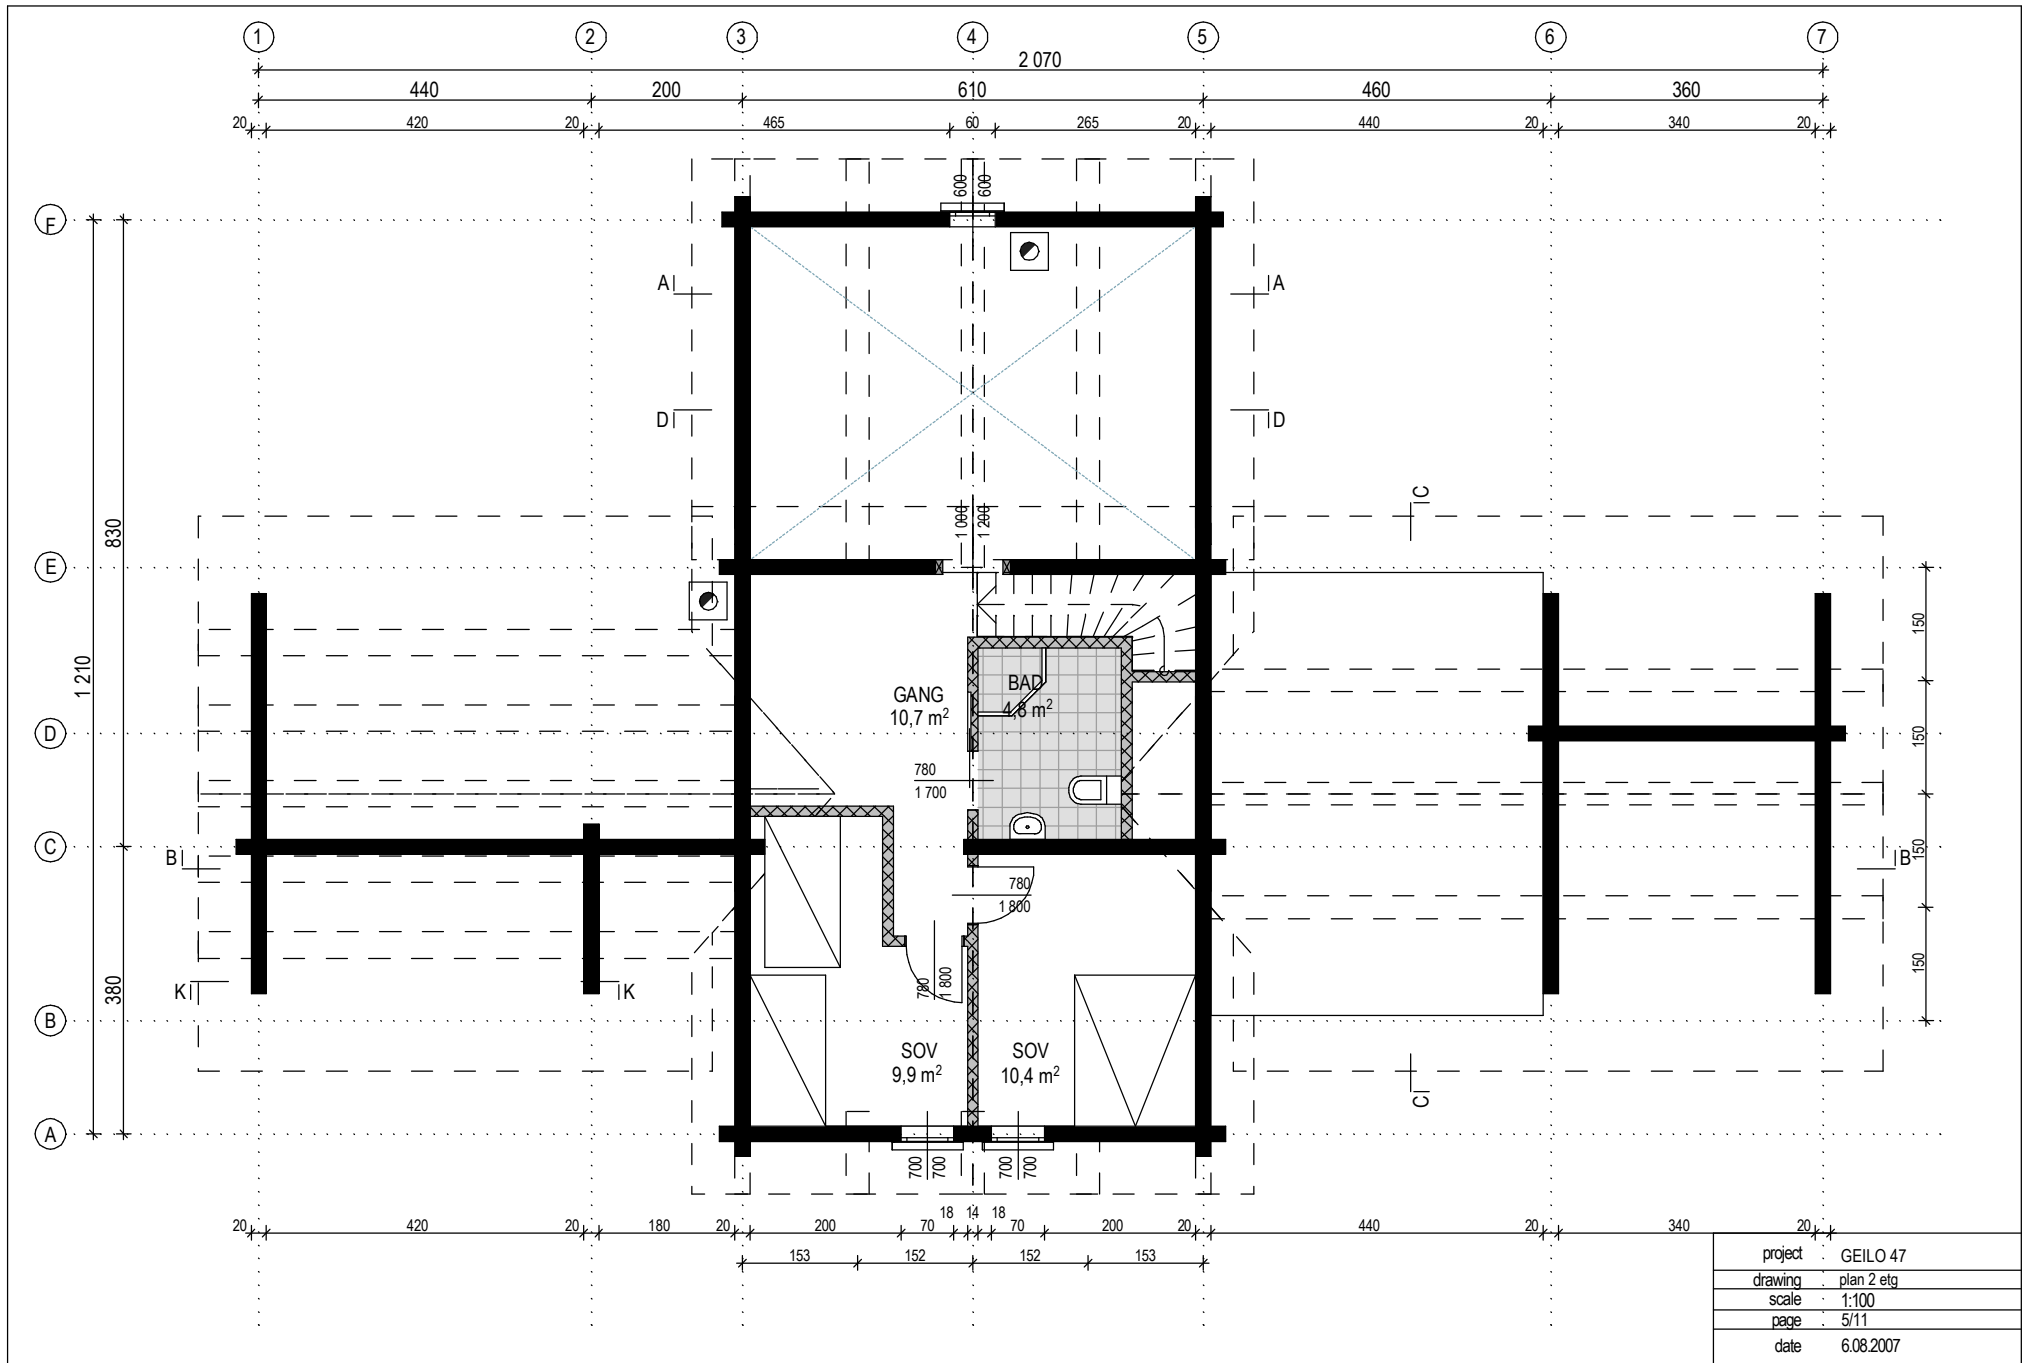


project	GEILO 47
drawing	plan 2 etg
scale	1:100
page	5/11
date	6.08.2007

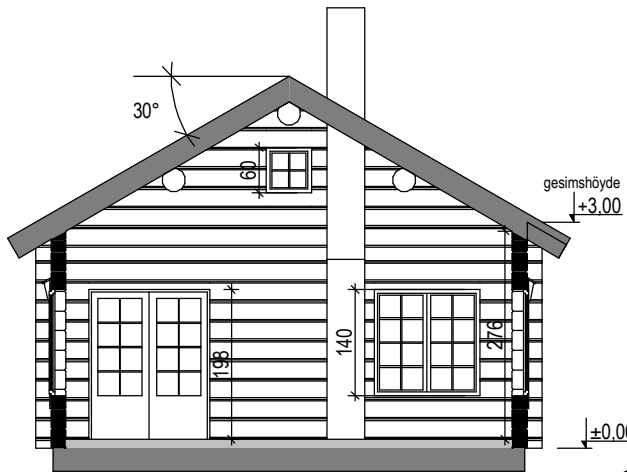

SNITT A-A

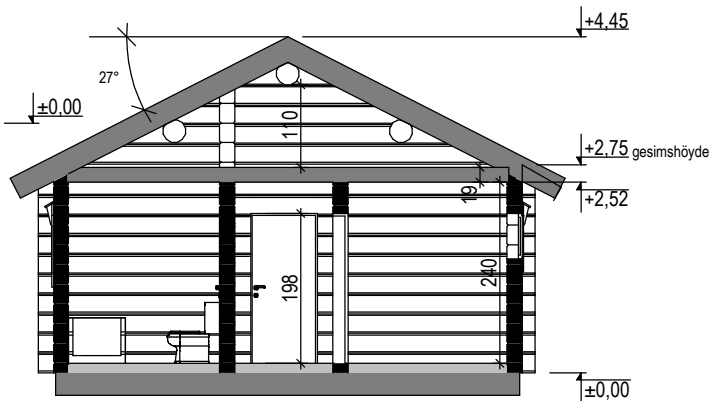

SNITT C-C

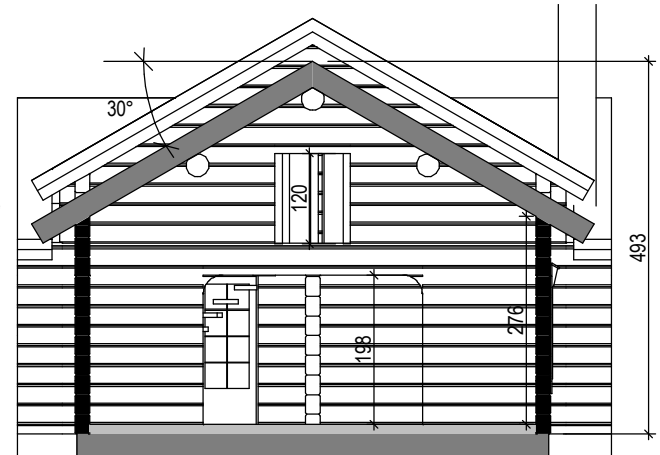


SNITT D-D



SNITT B-B

project	GEILO 47
drawing	snitt
scale	1:100
page	6/11
date	6.08.2007

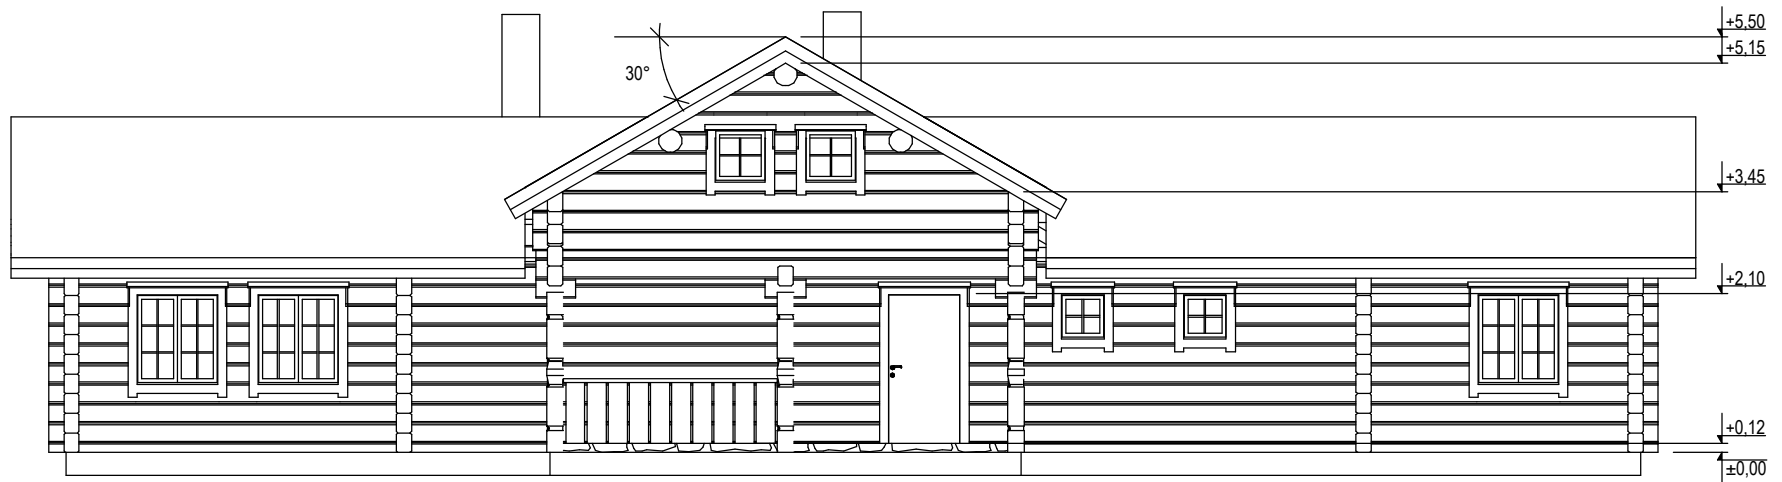


FASADE MOT SOR




FASADE MOT OST

project	GEILO 47
drawing	fasade
scale	1:100
page	7/11
date	6.08.2007

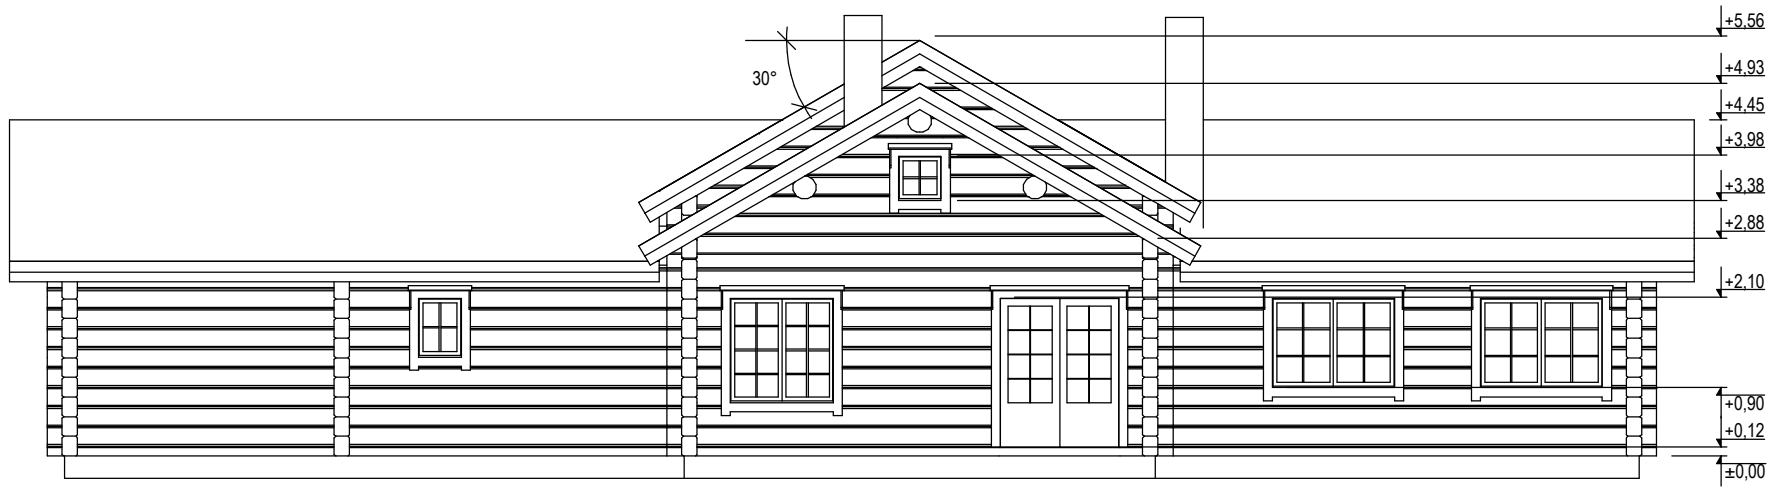


FASADE MOT NORD

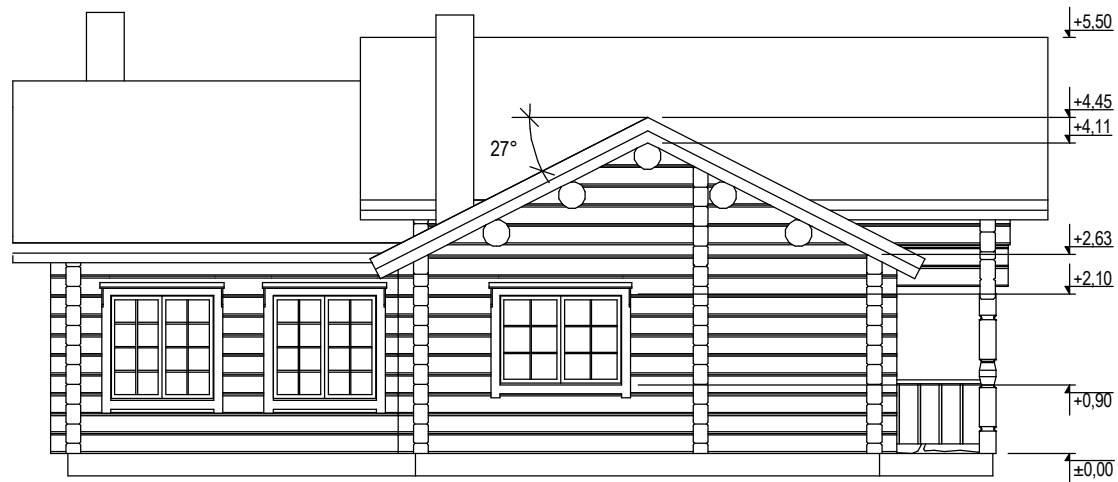


FASADE MOT VEST



project	GEILO 47
drawing	fasade
scale	1:100
page	8/11
date	6.08.2007

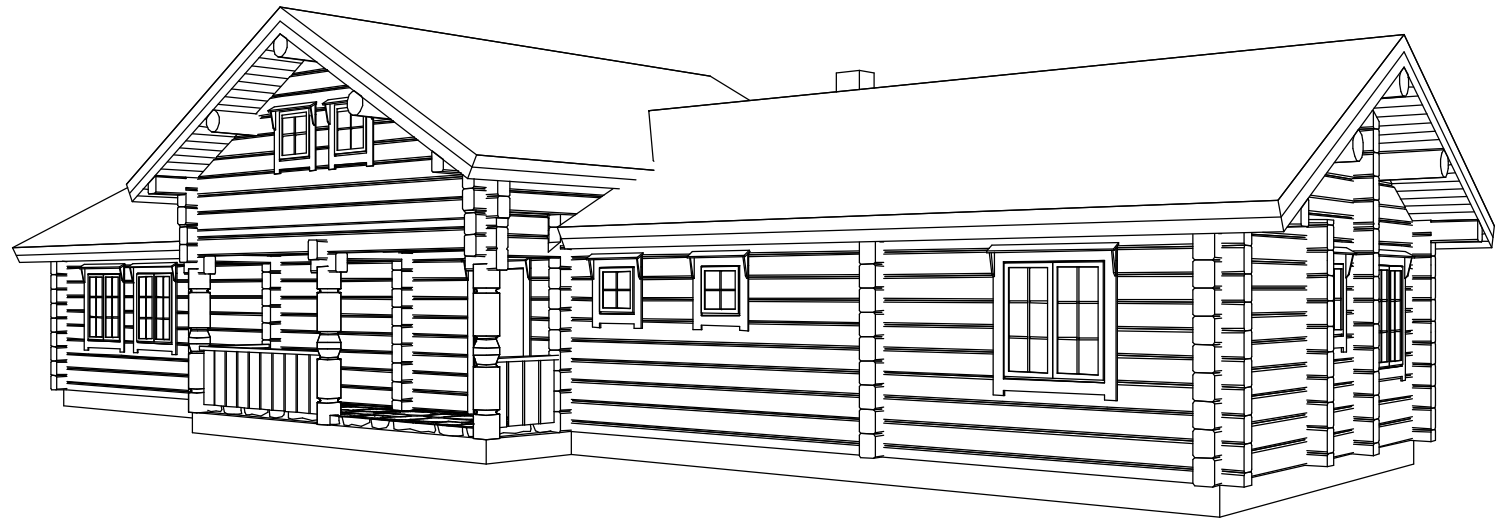

project	GEILO 47
drawing	3D 1
scale	
page	9/11
date	6.08.2007

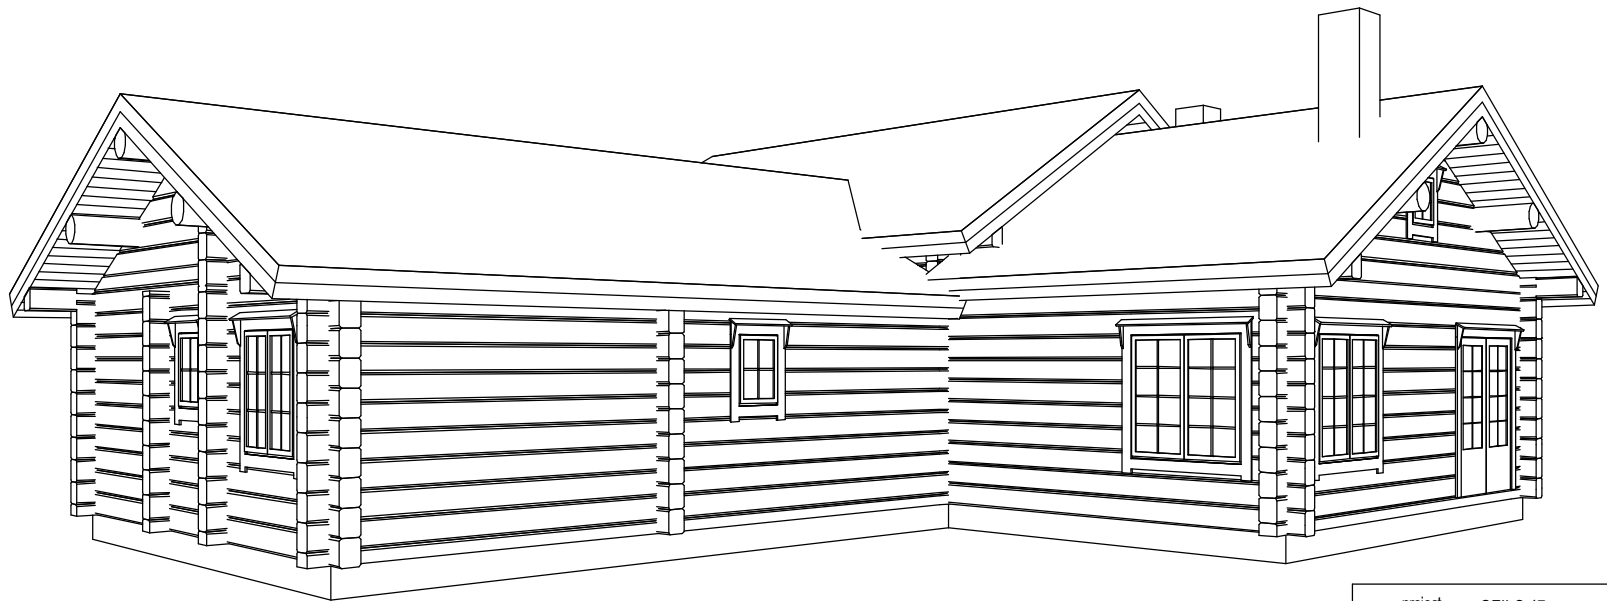

project	GEILO 47
drawing	3D 2
scale	
page	10/11
date	6.08.2007

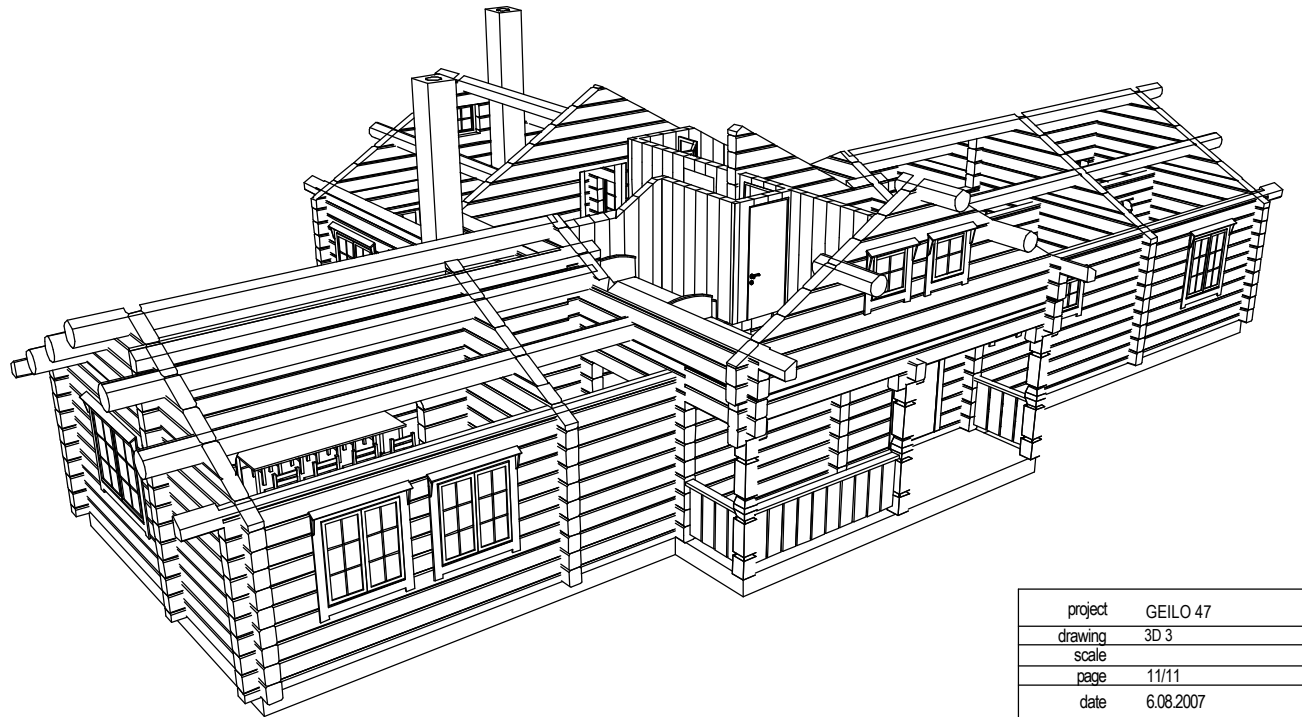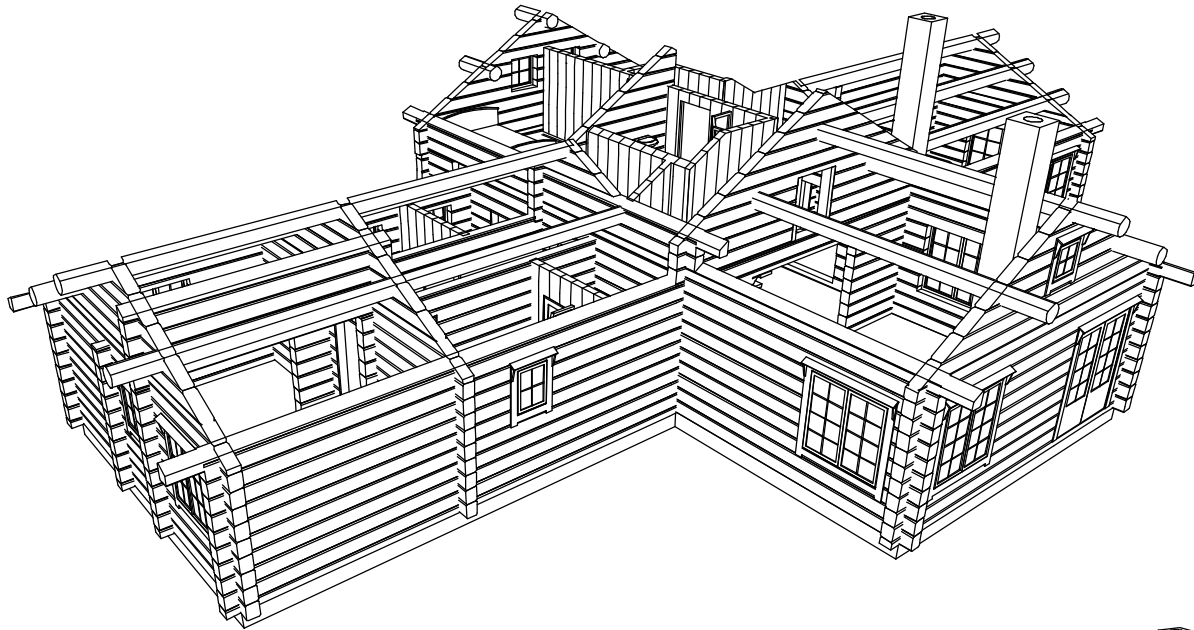

project	GEILO 47
drawing	3D 3
scale	
page	11/11
date	6.08.2007